

© Crown Copyright 2006. All rights reserved. Licence number 100020449

Location Plan 1:1250

JOB	New housing		
	Harbour Road, Maidens		
DRAWING	Block Plan and Location Plan		
SCALE	1:500 @ A3 and 1:1250	DRAWN GF	DATE Sep 2008
DRAWING NO	5911 L02	REV	B
CLIENT	Ayrshire Housing		



Harbour Road

Tarmac Footpath

Stone Wall 1.1m

Stone Wall reduced to 1.0m. Openings formed

Grass

Building Foundation

Grass

Grass

Concrete

Garage

Concrete

Fuel Pumps

Tarmac

Tarmac

Turnberry Road

JOB New housing

Harbour Road, Maidens

DRAWING Ground Floor Plan

SCALE 1:100 @ A1  
1:200 @ A3

DRAWN GF

DATE Sep 2008

DRAWING NO 5911 L10

REV B



CLIENT Ayrshire Housing

ARP

ARP LORIMER AND ASSOCIATES  
ARCHITECTS AND QUANTITY SURVEYORS  
11 WELLINGTON SQ AYR TEL 01292 289777



- Slate grey concrete tile
- Black upvc gutters and downpipes
- white painted timber windows
- blue facing brick

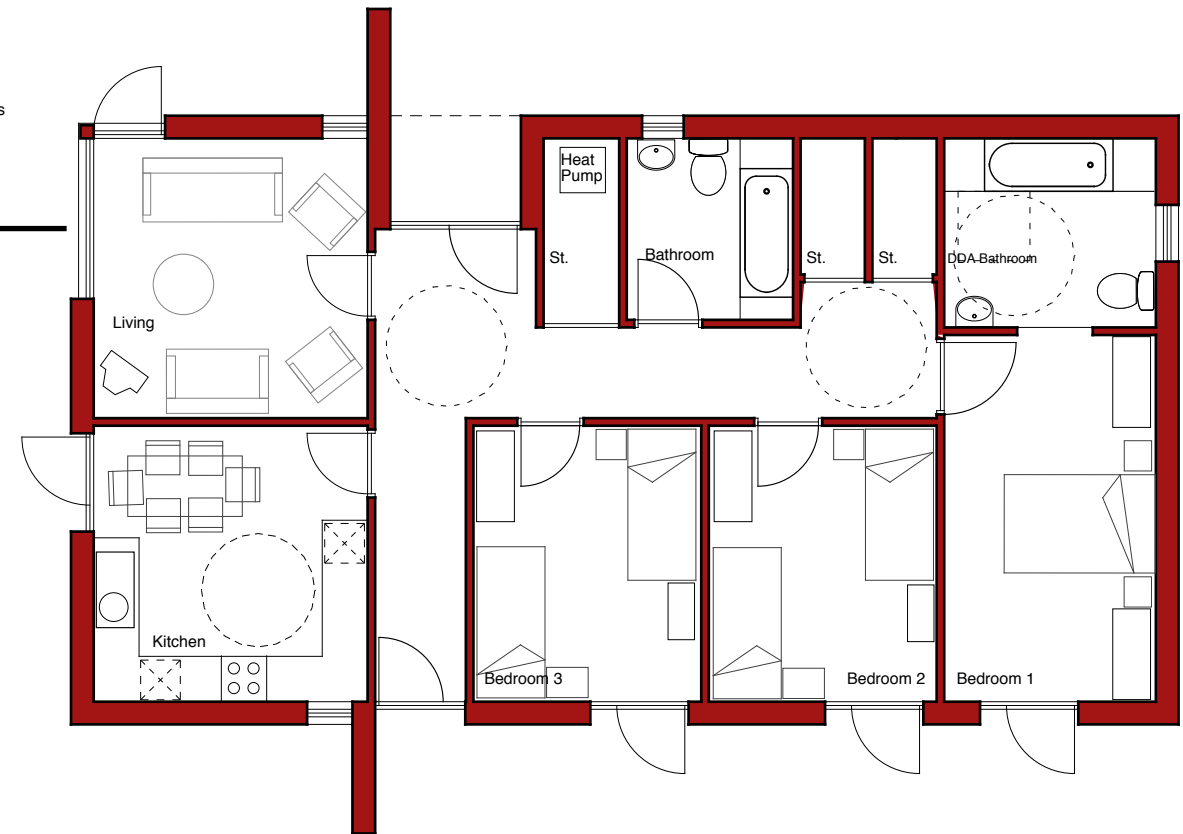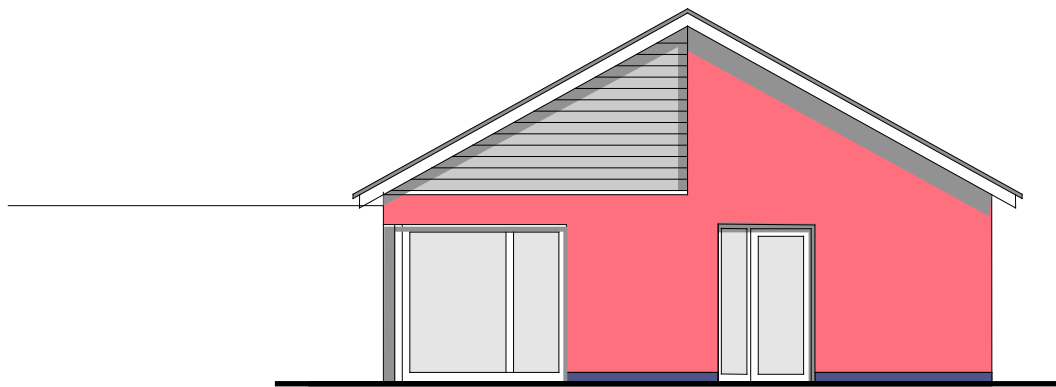

## 3 Bed 6 Person wheelchair

Net Area: 97.5 sqm  
Storage: 4.5 sqm



- Slate grey concrete tile
- Black upvc gutters and downpipes
- white painted timber windows
- white roughcast coloured to entrance alcove
- facing brick plinth and porch

JOB	New housing		
	Harbour Road, Maidens		
DRAWING	House nos 4		
SCALE	1: 100 @ A3	DRAWN GF	DATE Jan 2007
DRAWING NO	5911 L23	REV	A
CLIENT	Ayrshire Housing		


Verge overhang to end of terrace only

Slate grey concrete tile

Black upvc gutters and downpipes

white painted timber windows

white roughcast coloured to entrance alcove  
facing brick plinth and porch

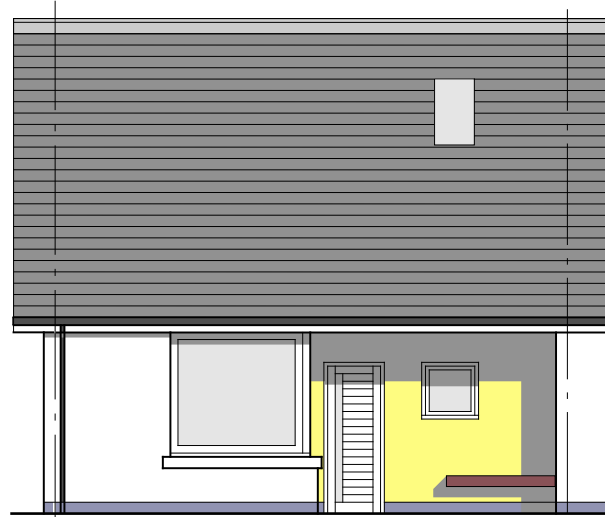

Front elevation


Slate grey concrete tile

Black upvc gutters and downpipes



Pale grey conc tile

white painted timber windows


blue facing brick

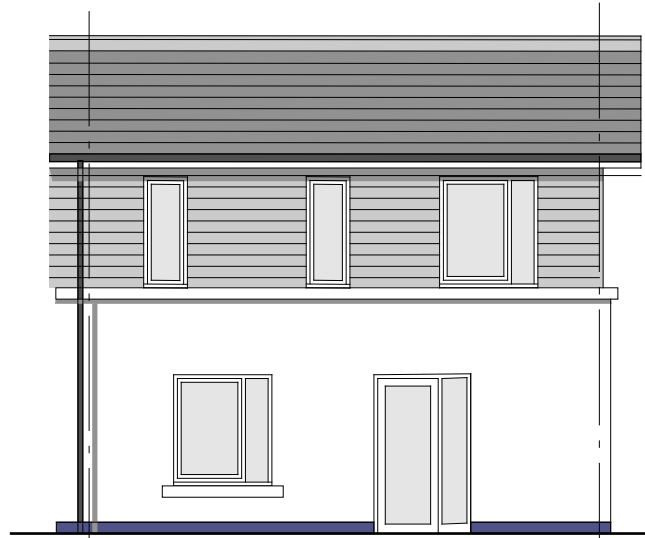

Rear elevation

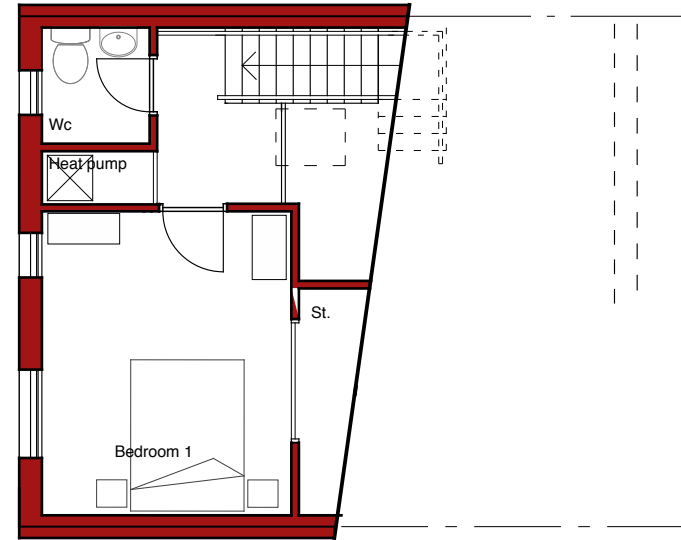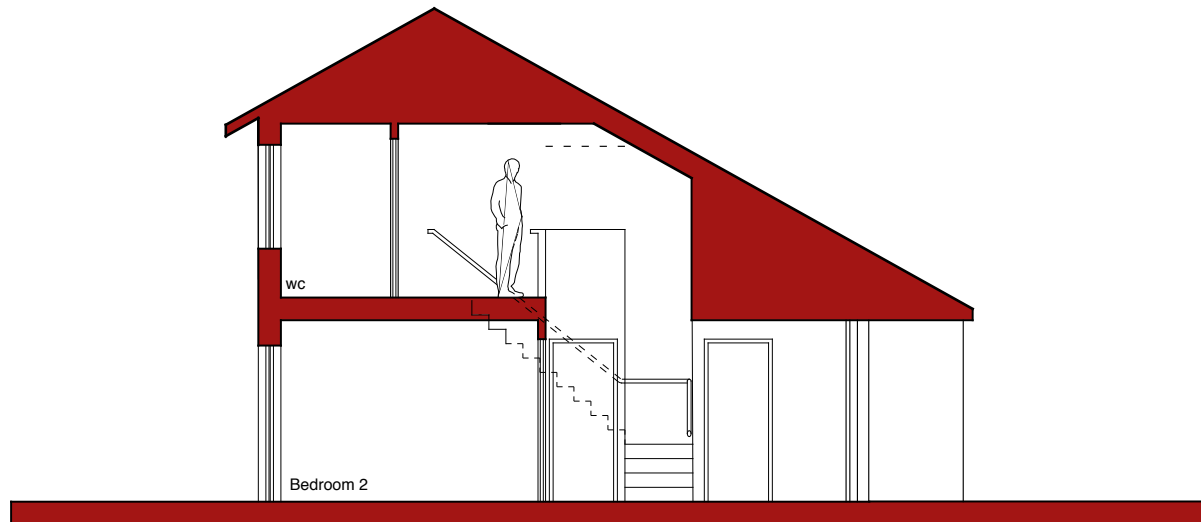

First Floor

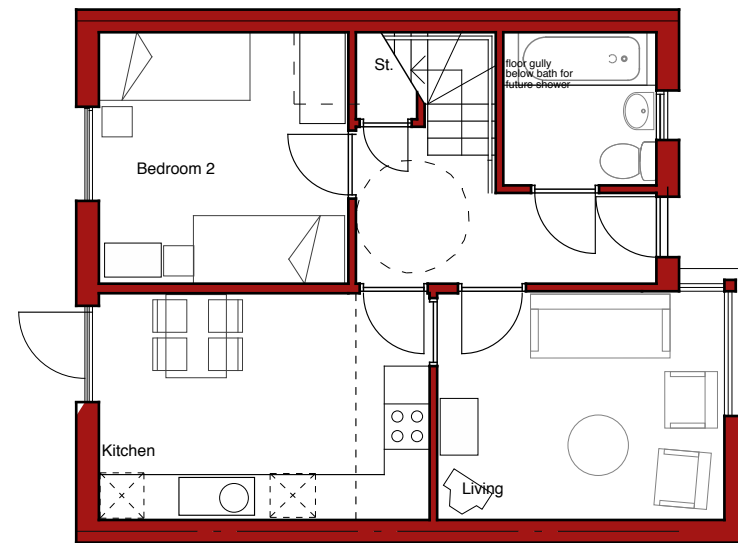

Ground Floor

## 2 Bed 4 Person

Net Area: 74 sqm

Storage: 4.5 sqm

JOB New housing

Harbour Road, Maidens

DRAWING House nos 2,3,5 and 6

SCALE 1: 100 @ A3 DRAWN GF DATE Jan 2007

DRAWING NO 5911 L21 REV A


CLIENT Ayrshire Housing




Front elevation




Rear elevation

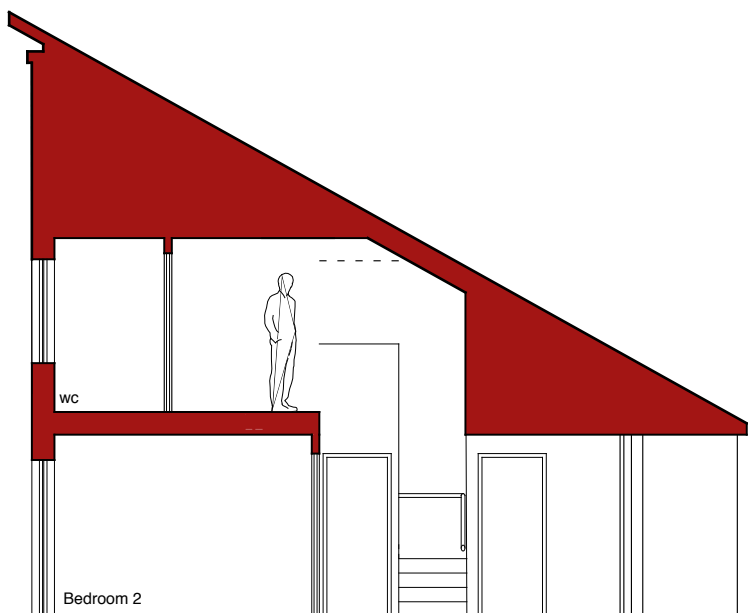

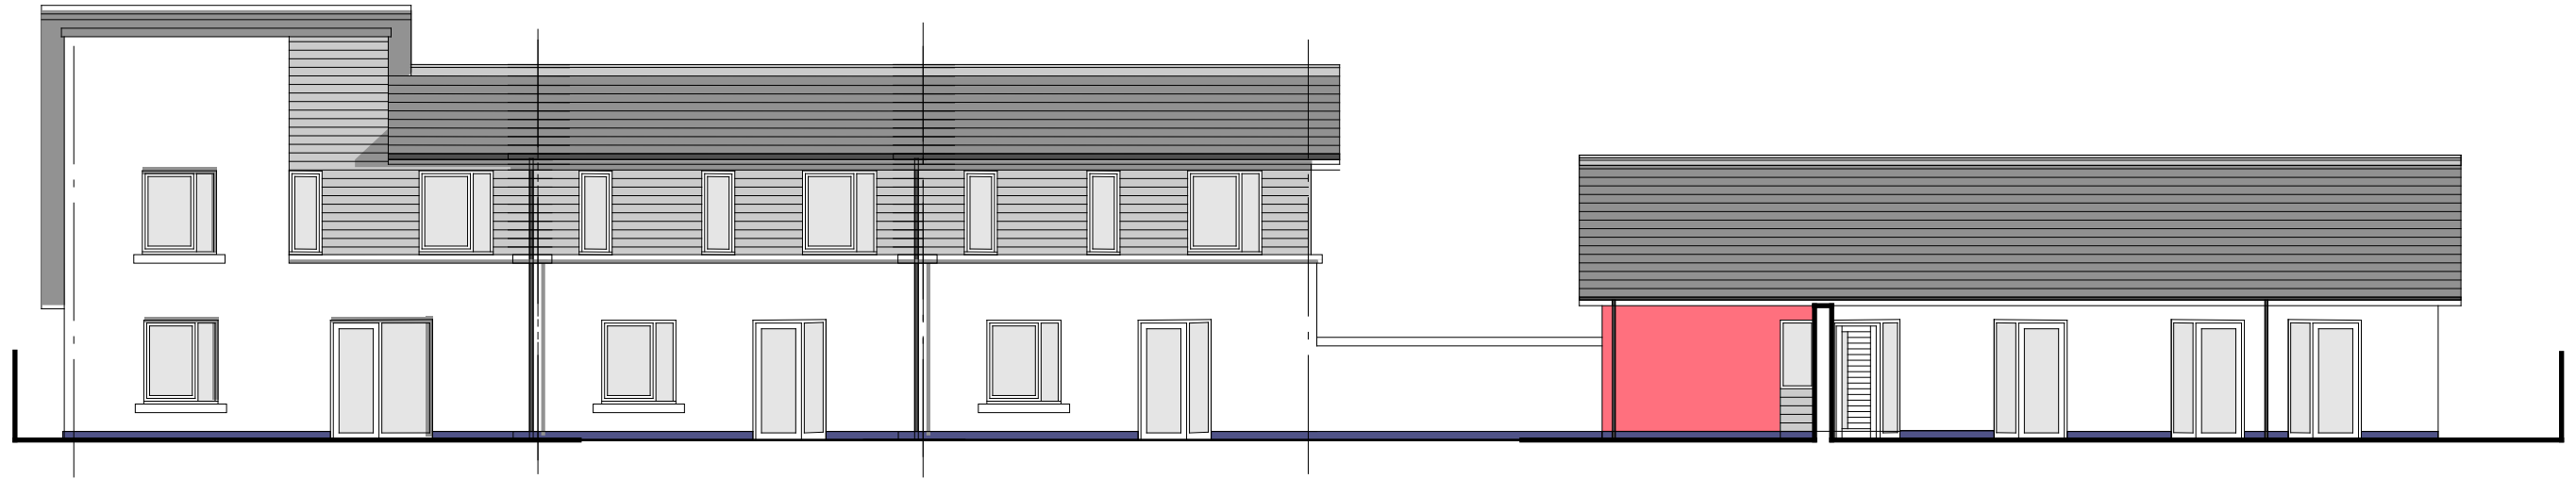


Courtyard elevation

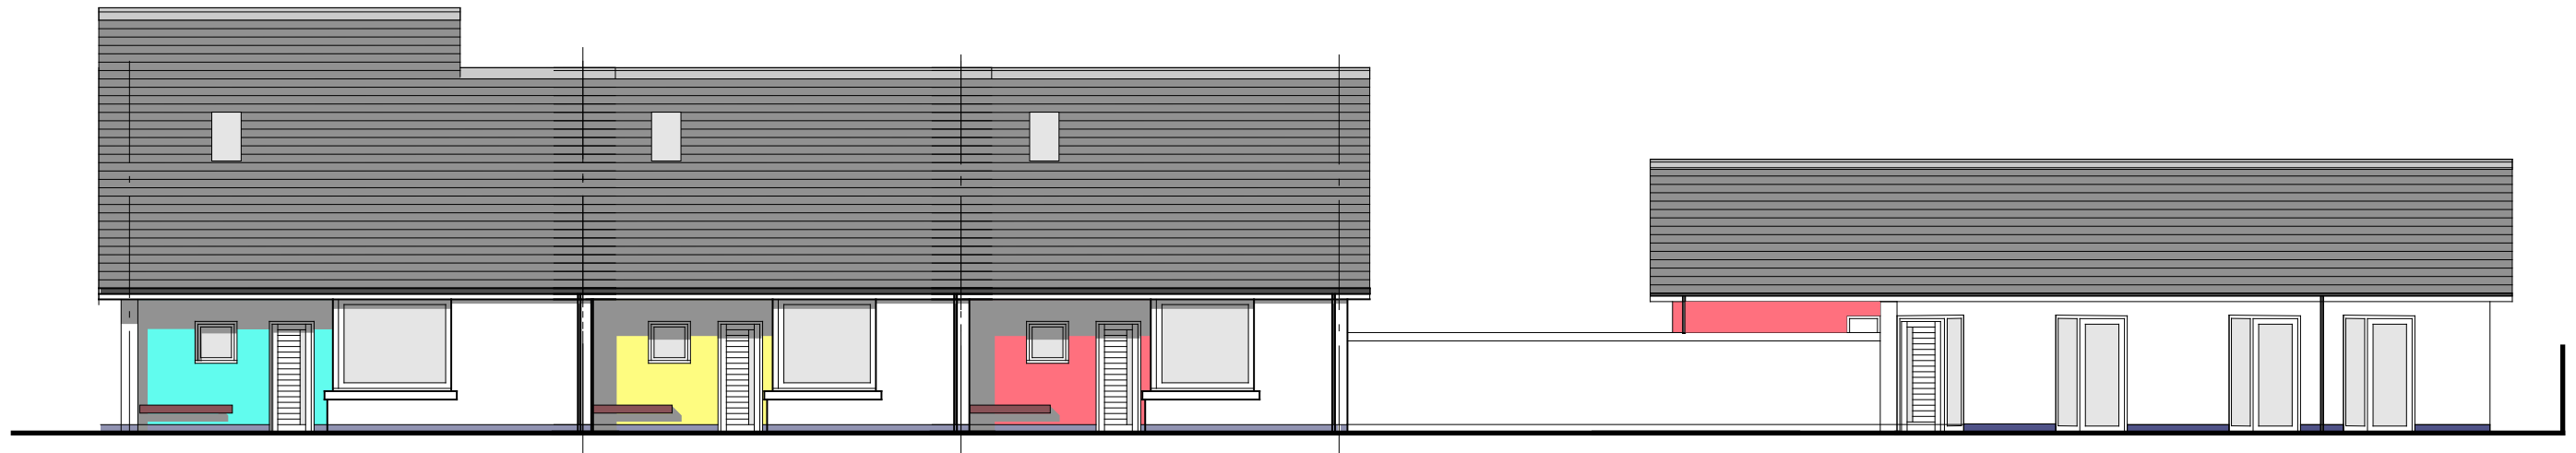

Street Elevation

<b>JOB</b>	New housing		
	Harbour Road, Maidens		
<b>DRAWING</b>	Block elevations		
<b>SCALE</b>	1: 125 @ A3	<b>DRAWN</b>	GF
		<b>DATE</b>	Jan 2007
<b>DRAWING NO</b>	5911 L25	<b>REV</b>	A
<b>CLIENT</b>	Ayrshire Housing		

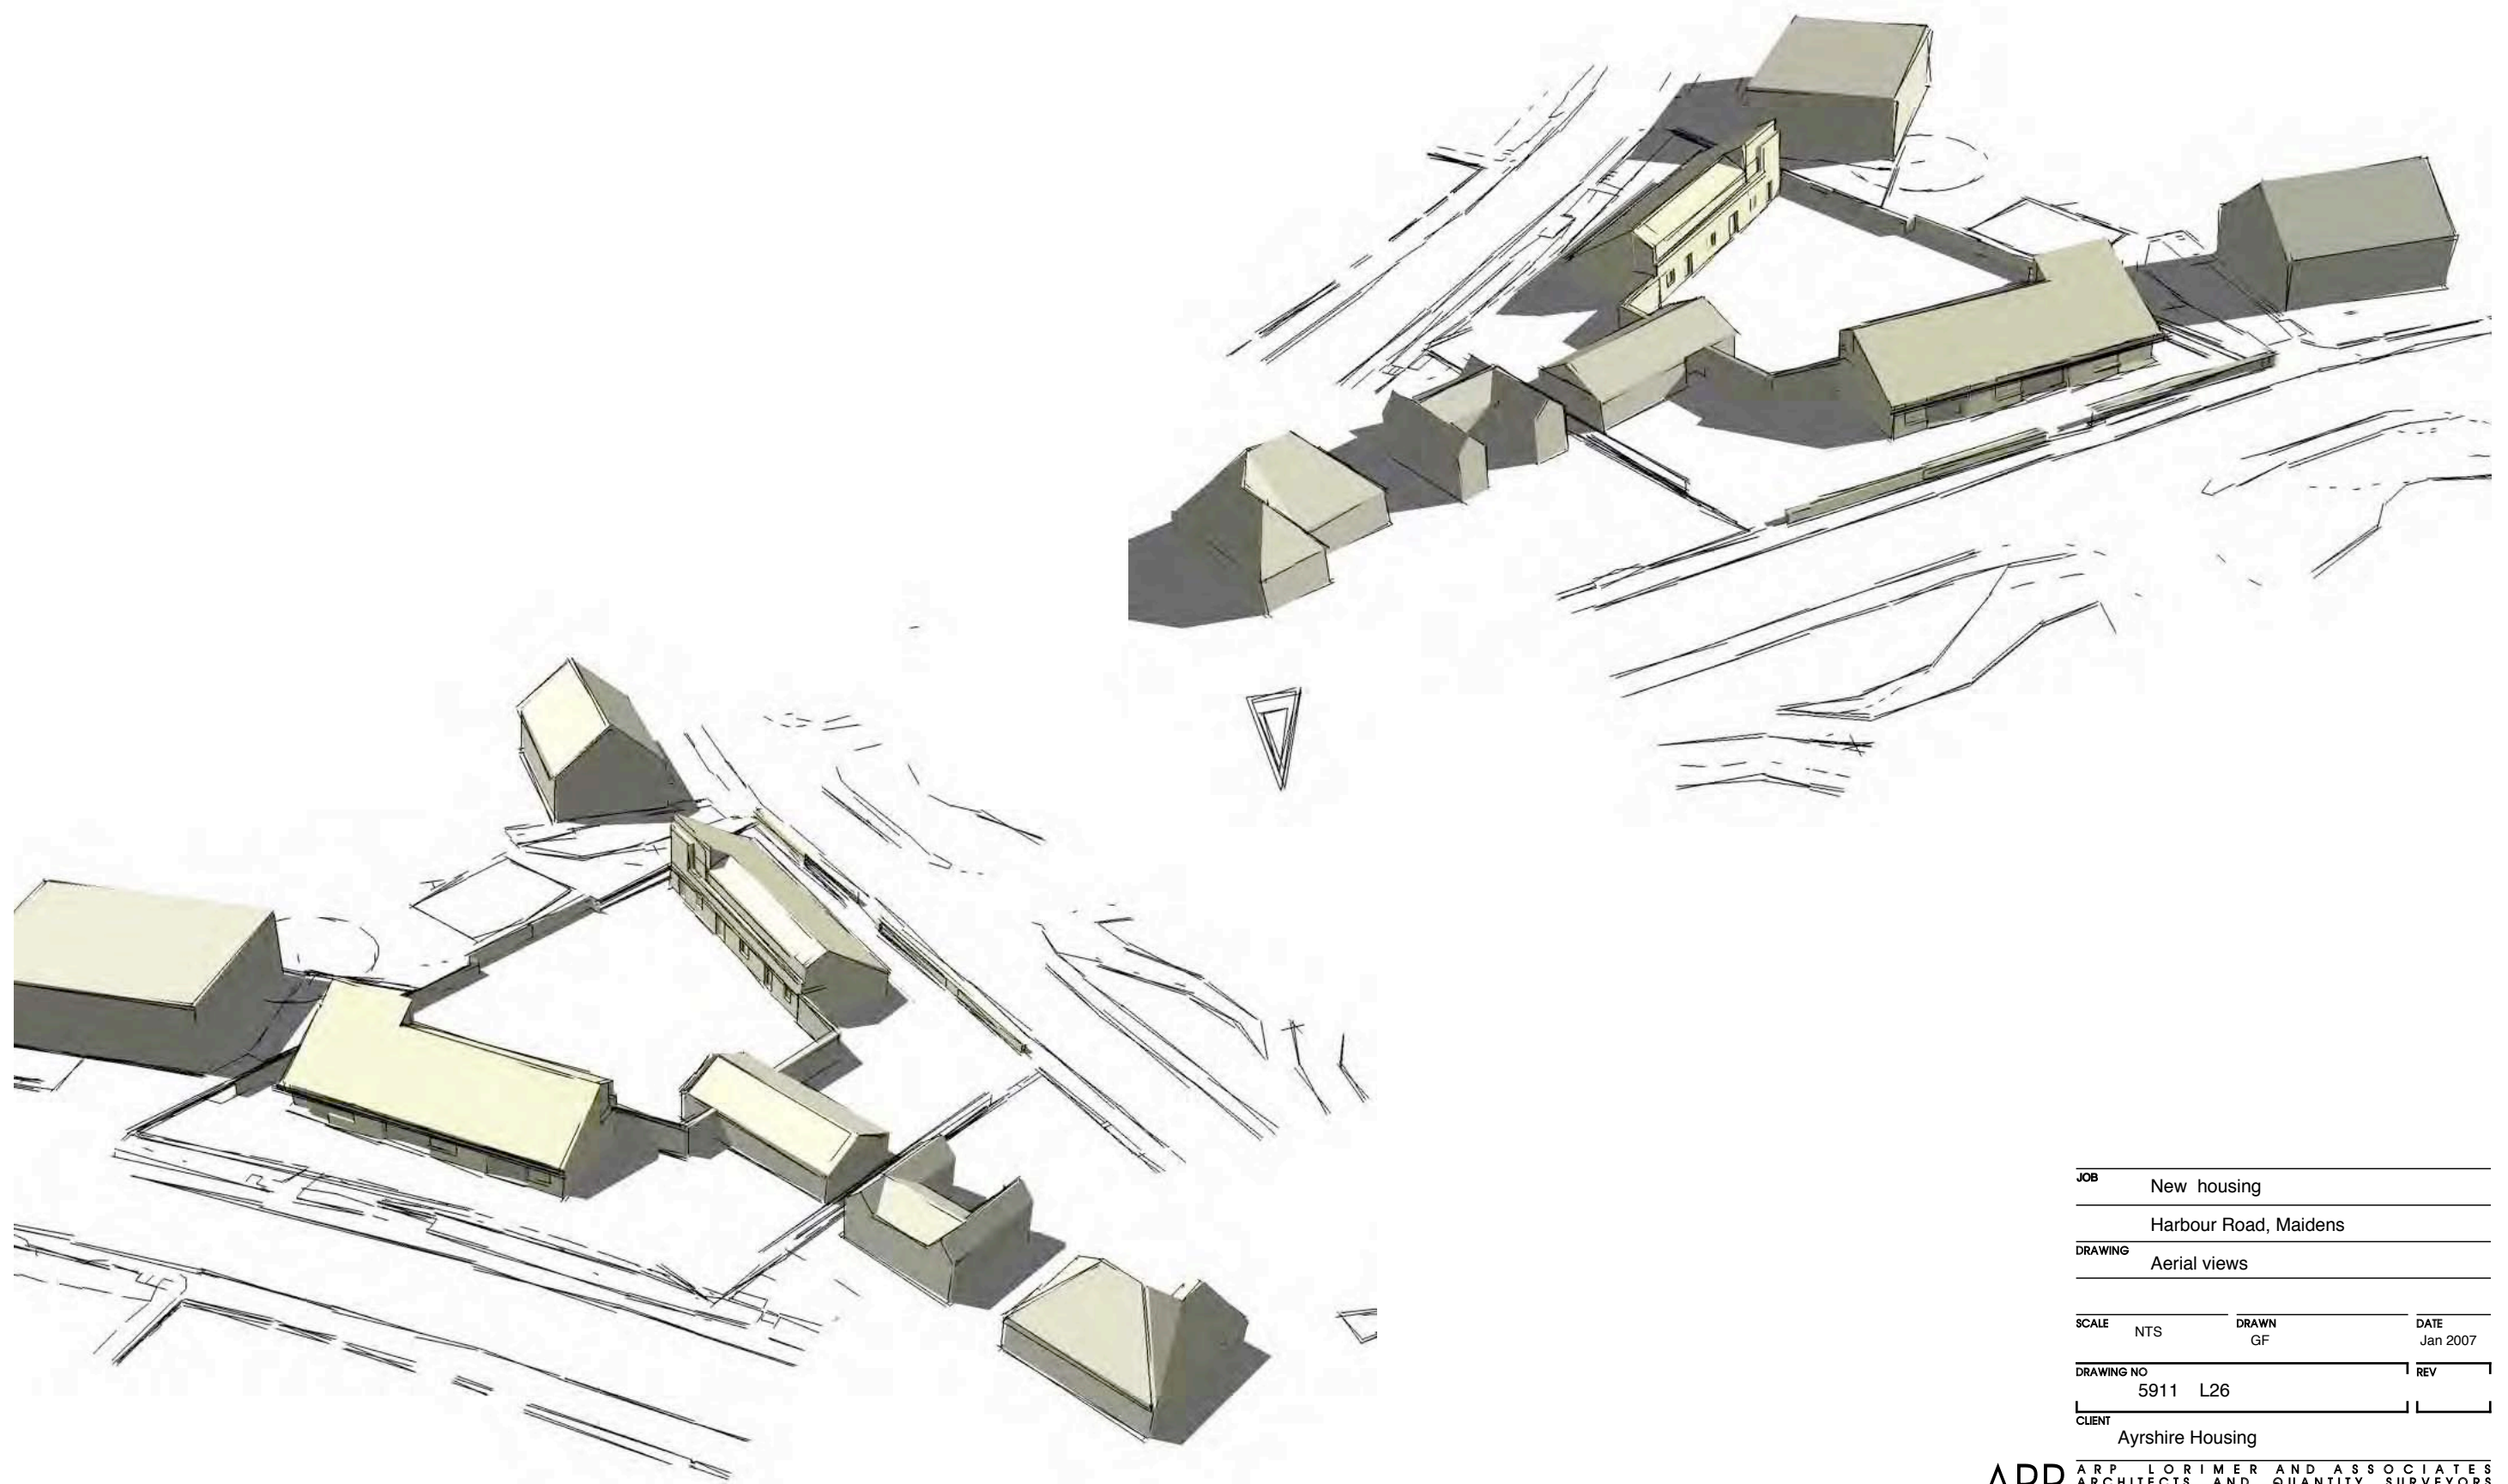

JOB	New housing		
	Harbour Road, Maidens		
DRAWING	Aerial views		
SCALE	NTS	DRAWN GF	DATE Jan 2007
DRAWING NO	5911 L26		REV
CLIENT	Ayrshire Housing		