


SITE LAYOUT CONCEPT

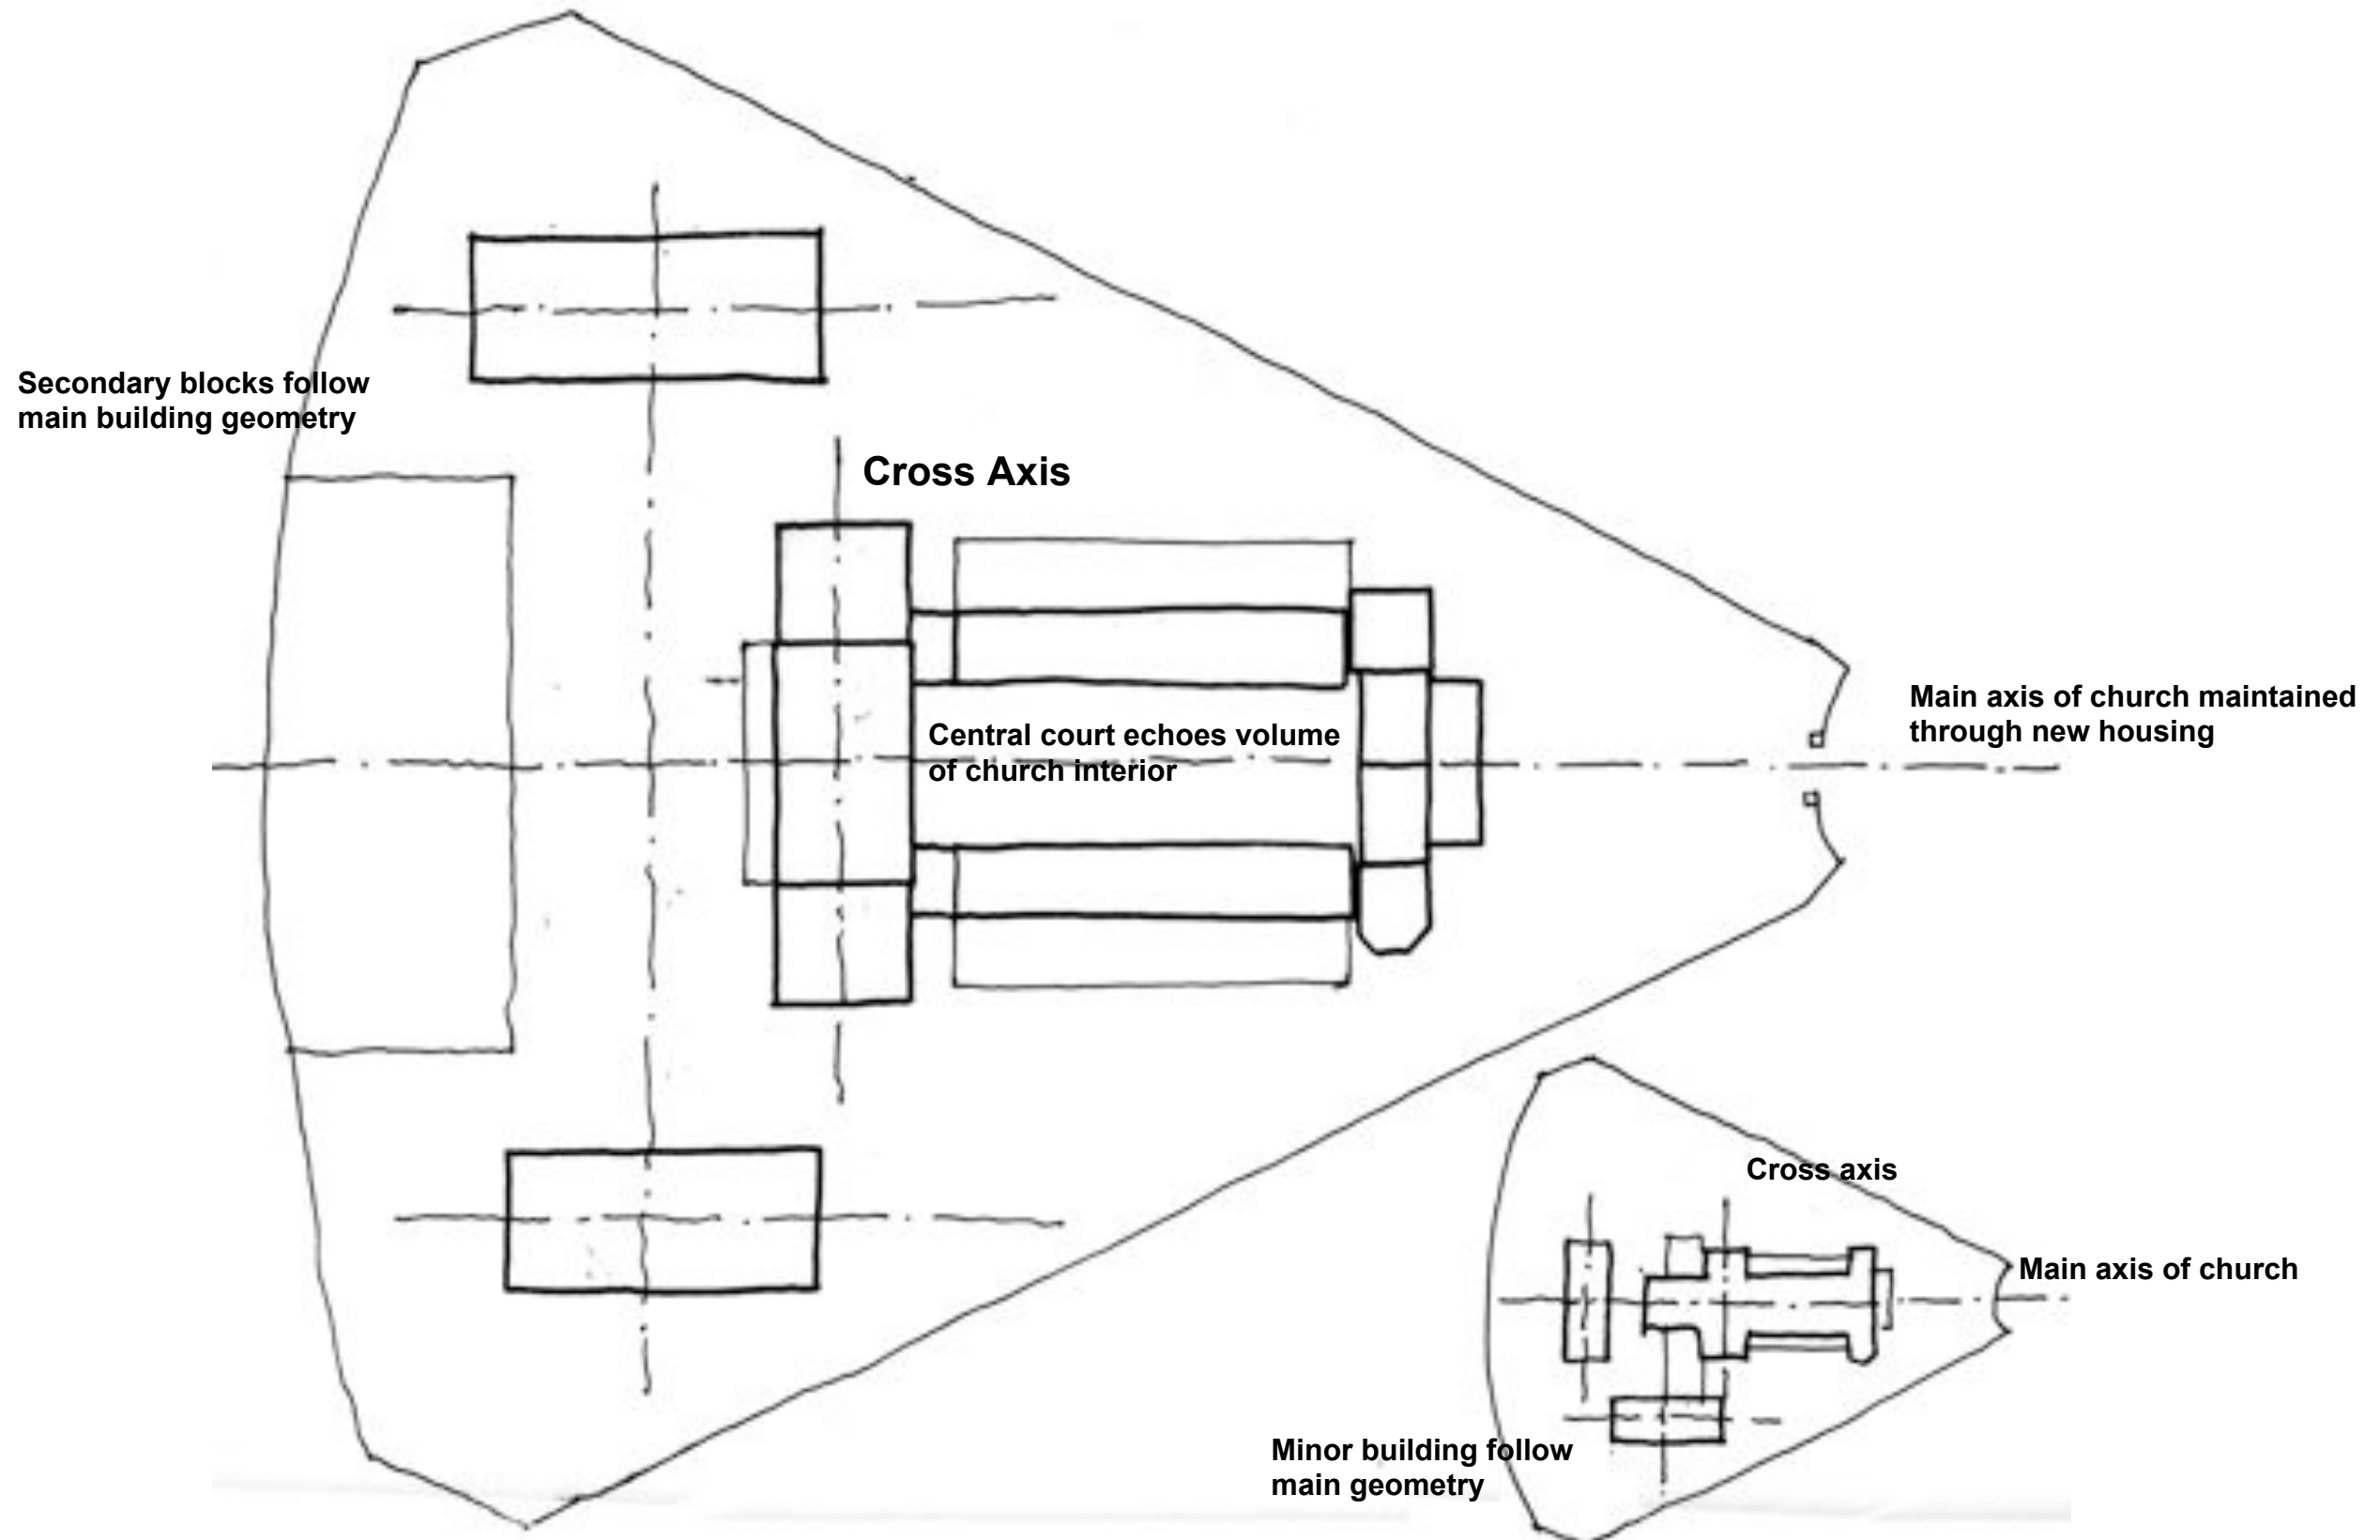

PROPOSED SITE GEOMETRY

EXISTING SITE GEOMETRY




DALMILLING ROAD





DALMILLING CRESCENT

- SCHEDULE OF ACCOMMODATION
- 12 no 2 person flats
 - 3 no 4 person houses
 - 6 no 4 person amenity houses
 - 3 no 6 person houyses
 - 24 NO HOMES IN TOTAL

JOB	AYR CATHEDRAL		
DRAWING	SITE PLAN as proposed		
SCALE	1:200 @ A1	DRAWN	GF
		DATE	Jan 2008
DRAWING NO	PL 10	REV	
CLIENT	Ayrshire Housing		


AERIAL VIEW FROM EAST

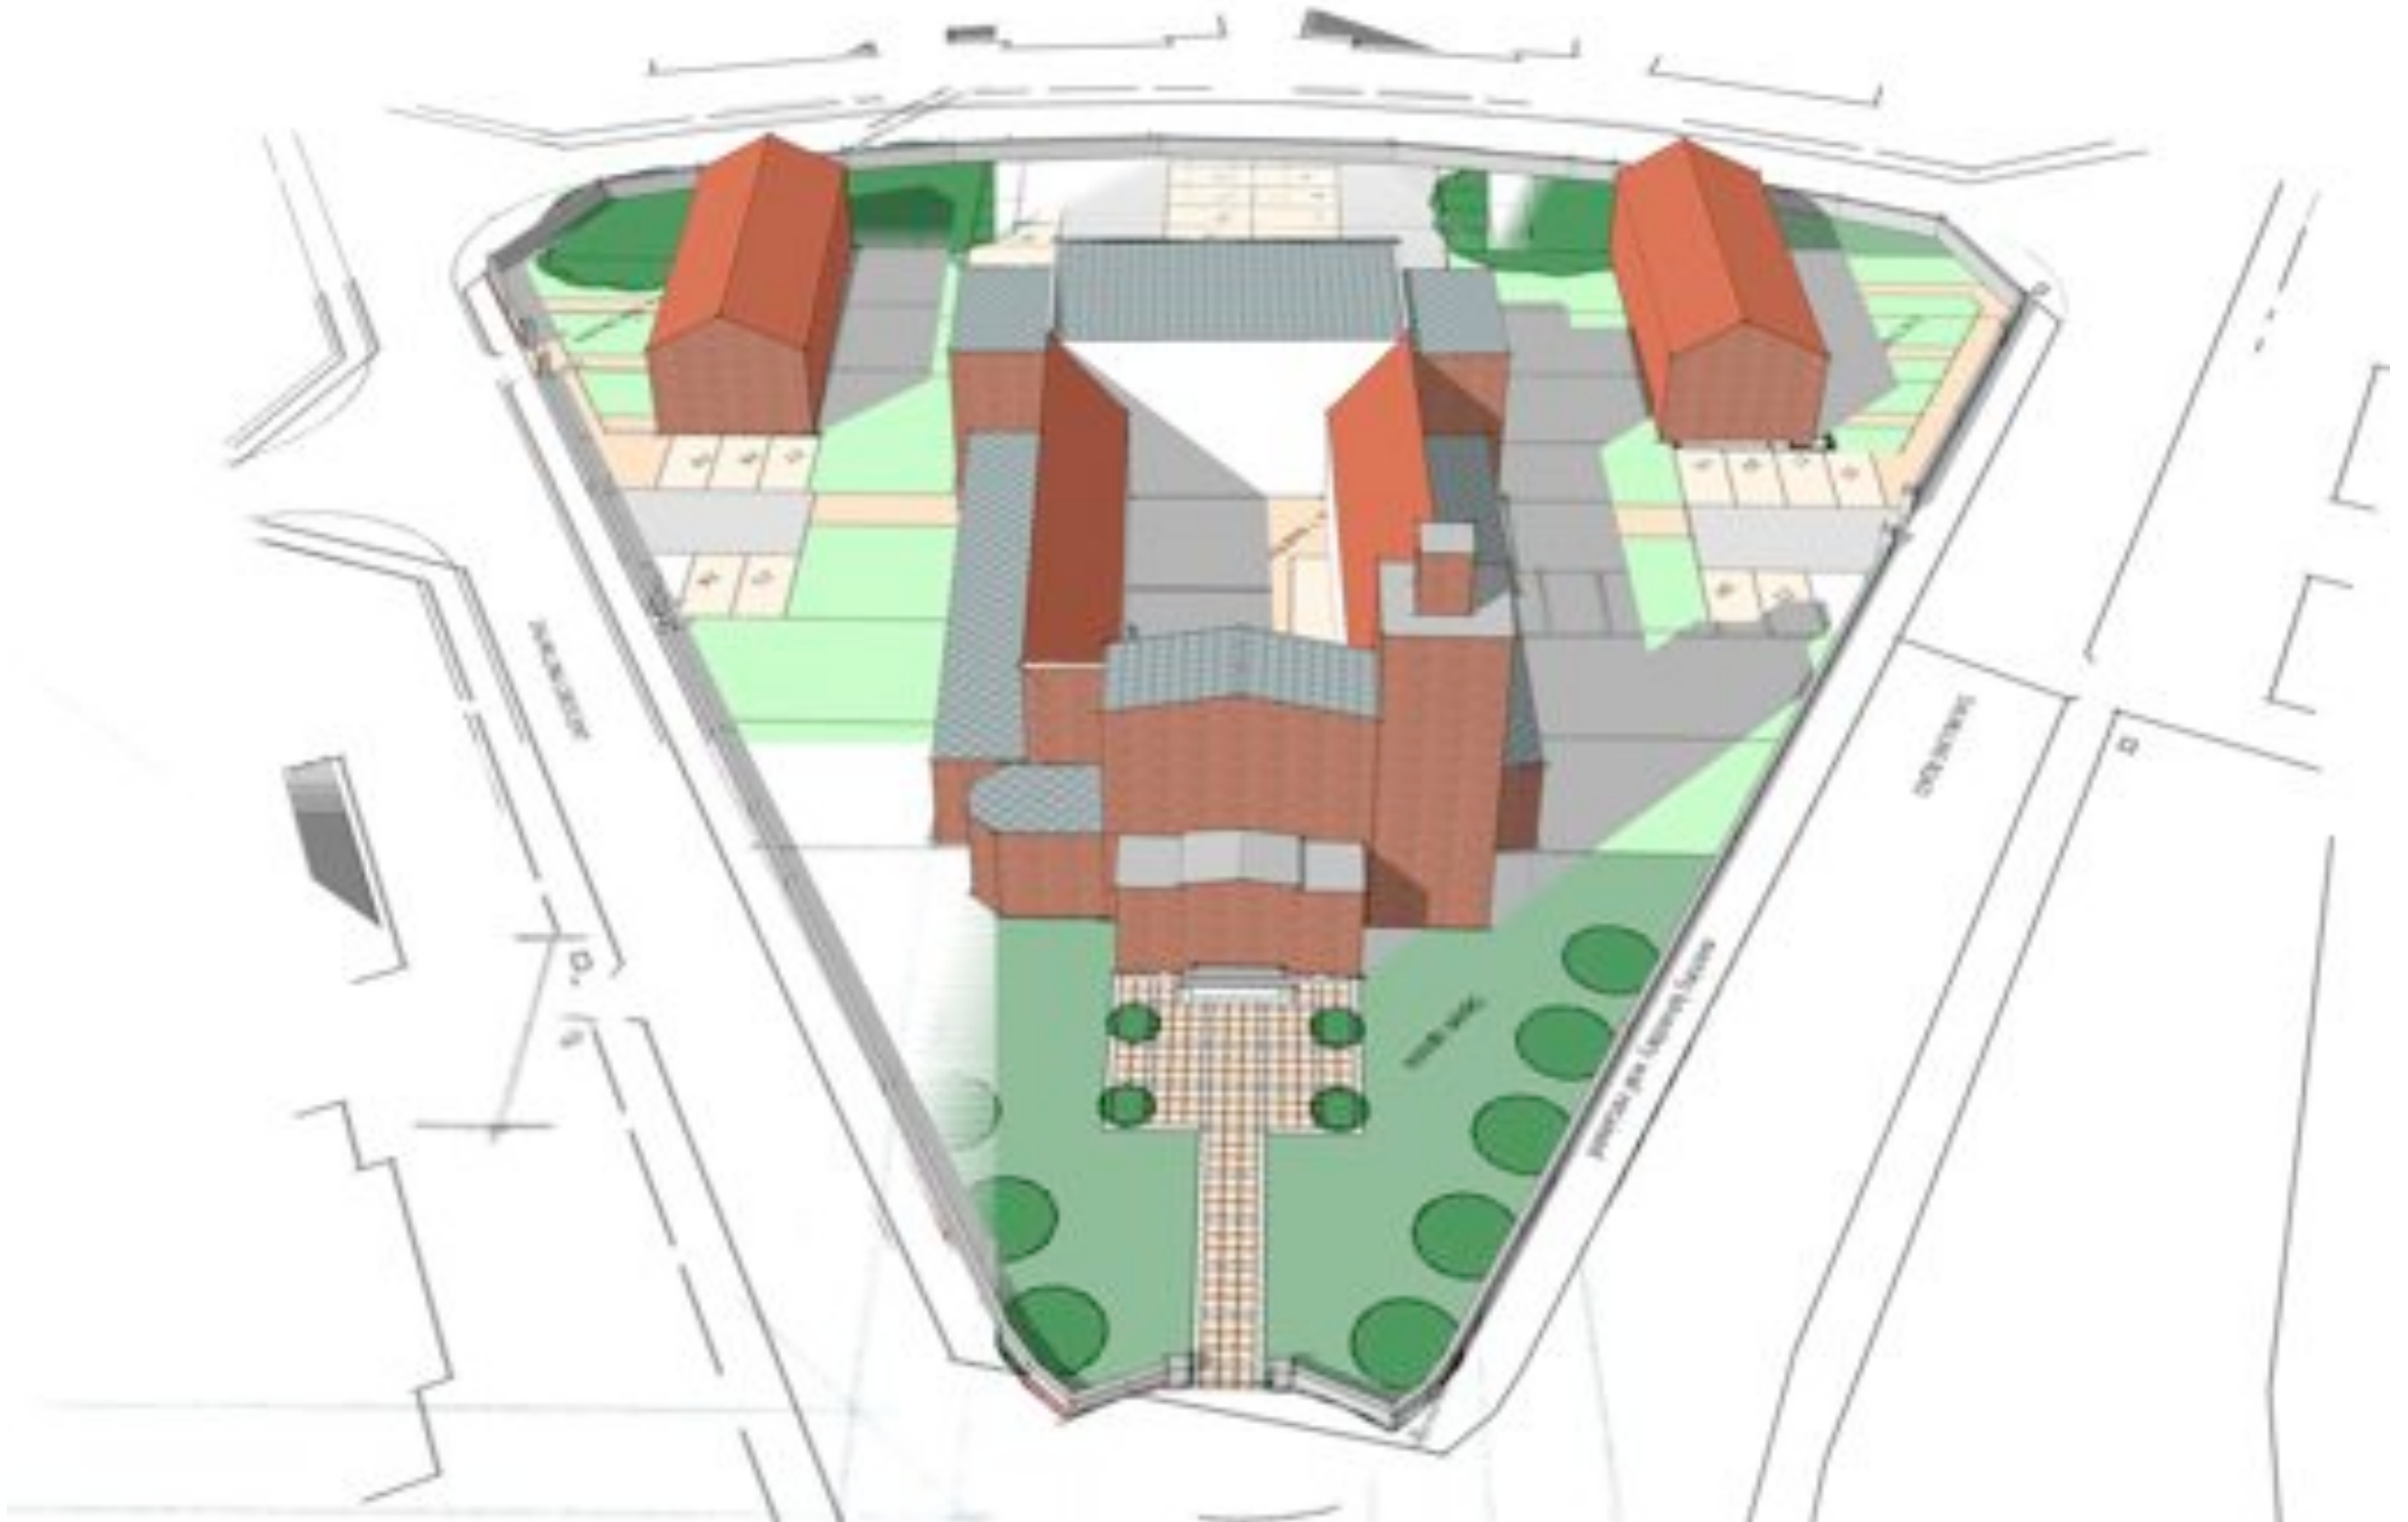

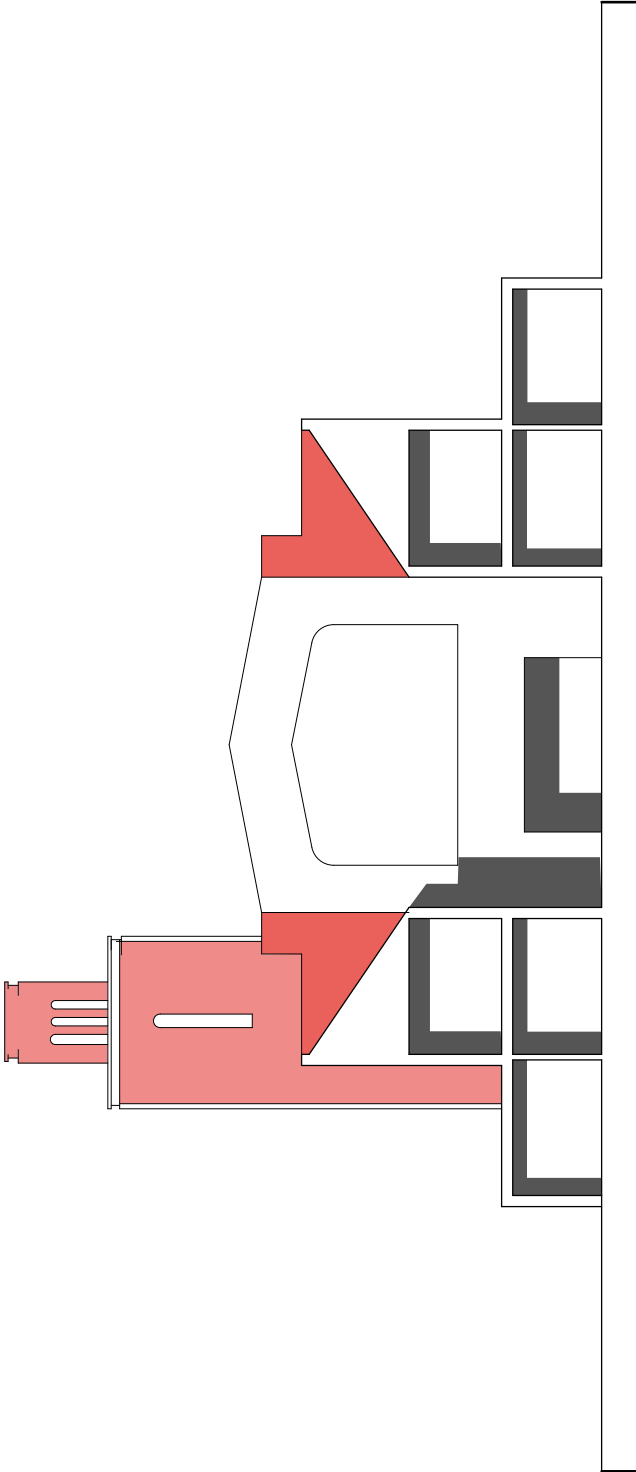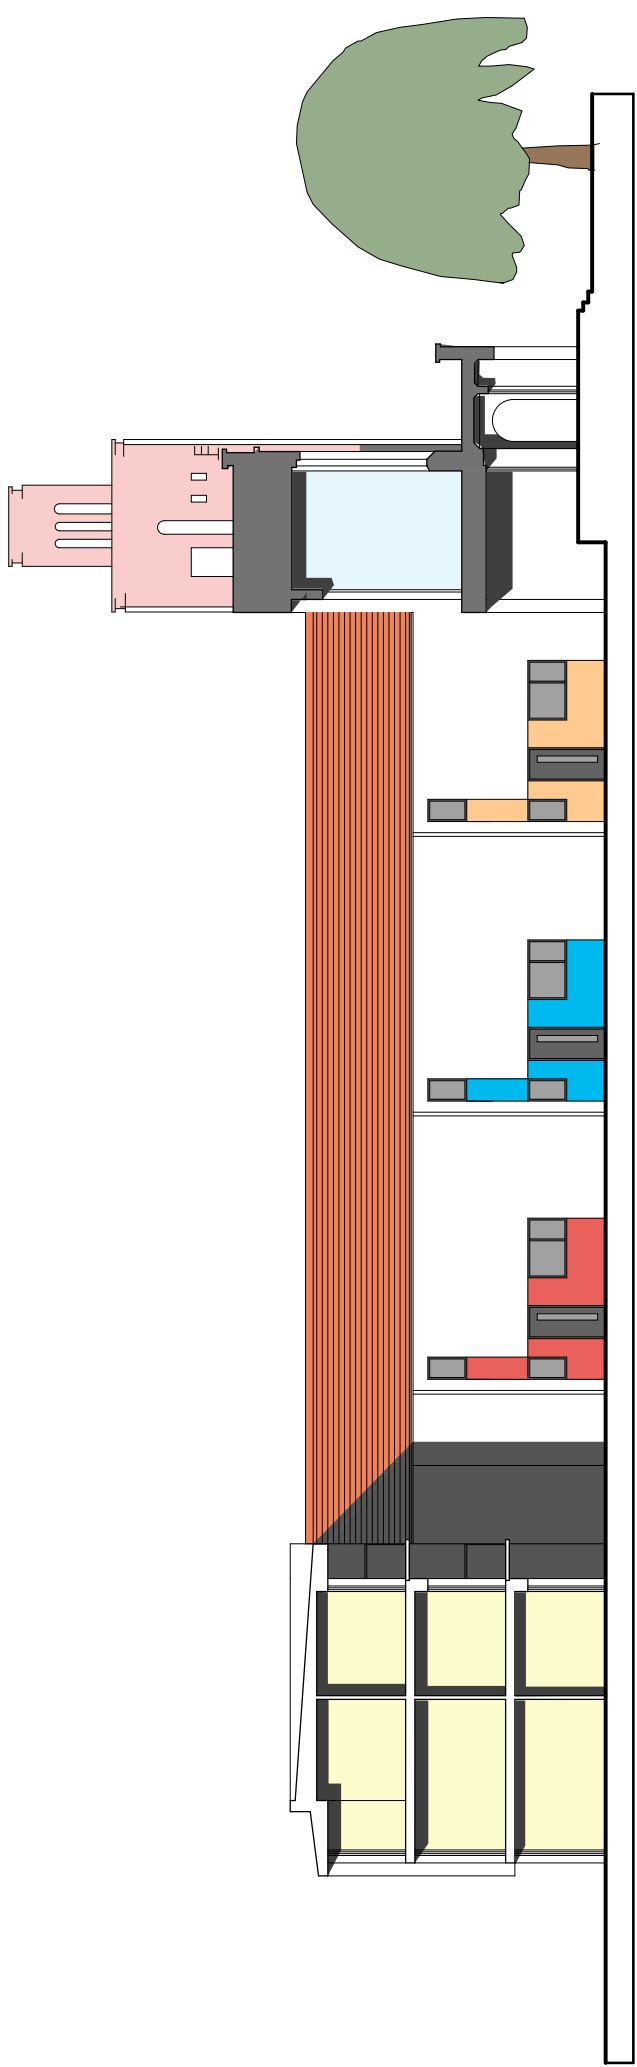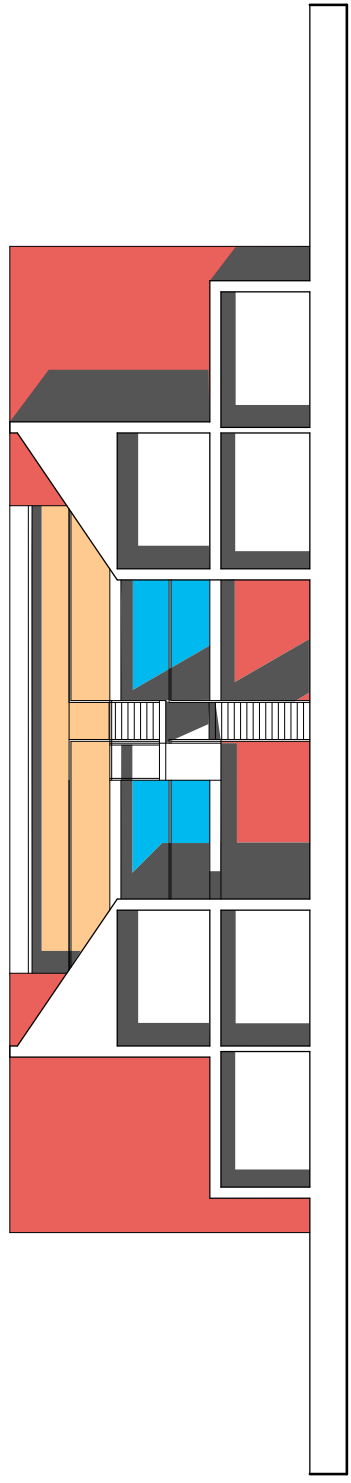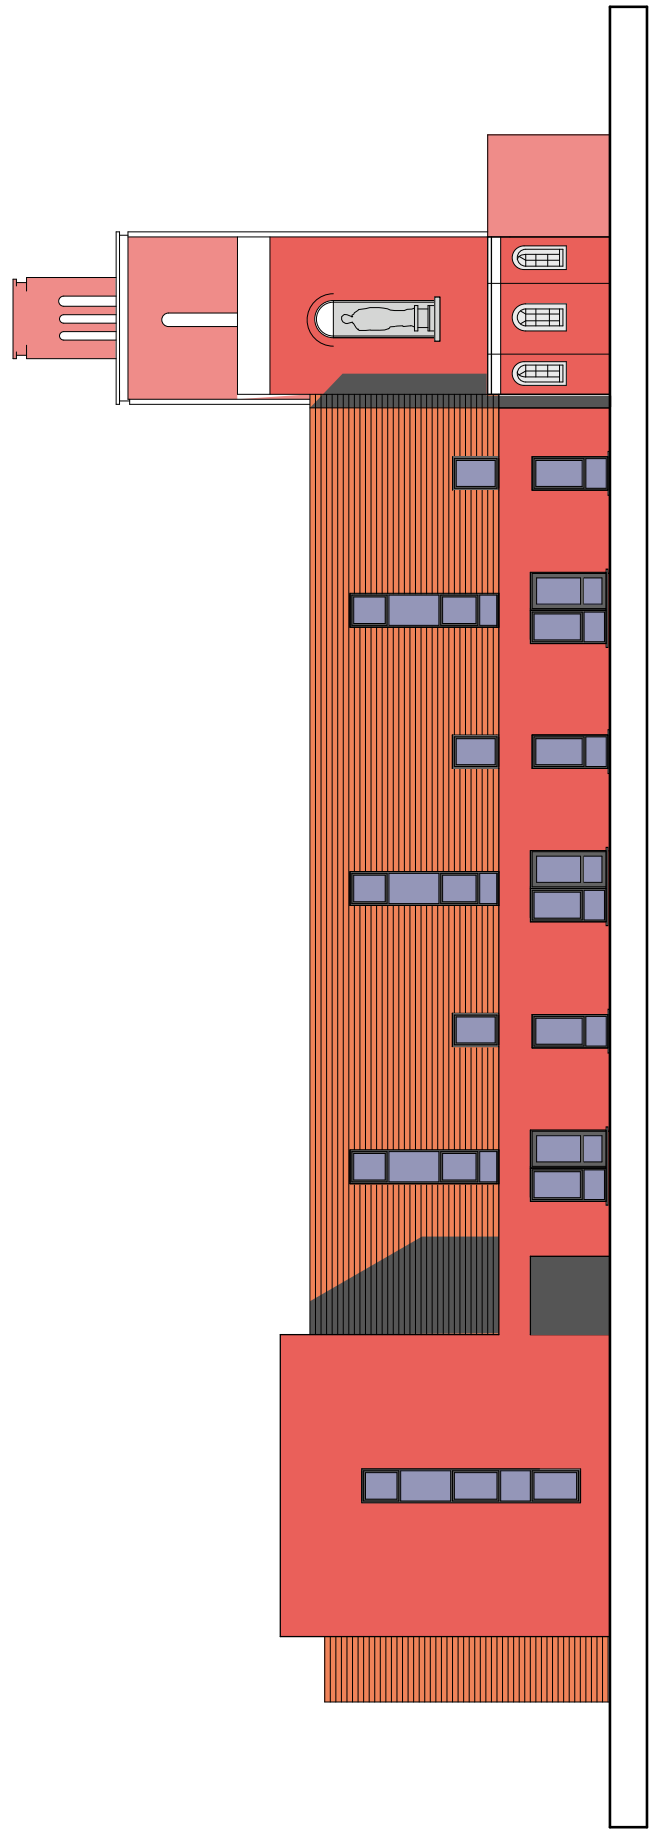


JOB Ayr Cathedral
 DRAWING ELEVATIONS as proposed
 SCALE 1:100 @ A1 DRAWN GF DATE Jan 2008
 DRAWING NO PL 11 REV
 CLIENT Ayrshire Housing

ARP
 ARCHITECTS
 11 WELLINGTON SQ Ayr TEL 01292 289777

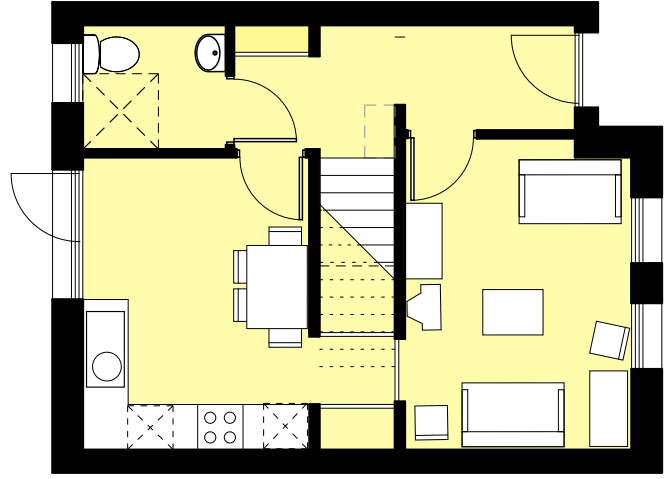


Ground Floor

4 person
terrace house

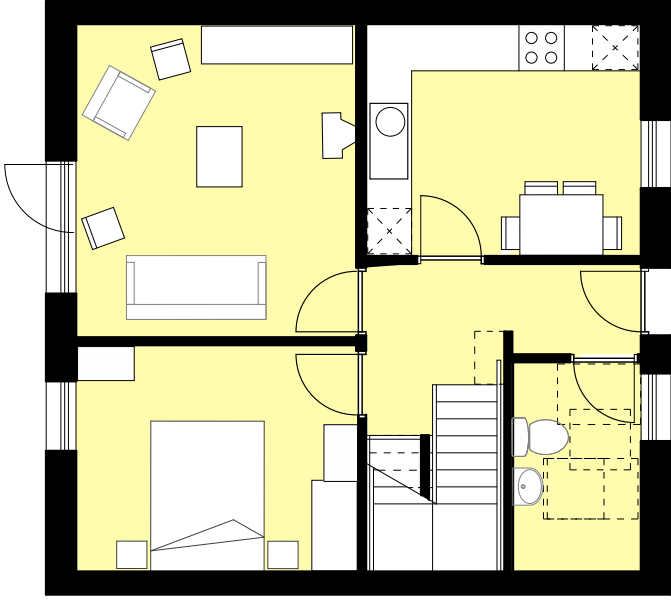

Ground Floor


4 person
terrace amenity house

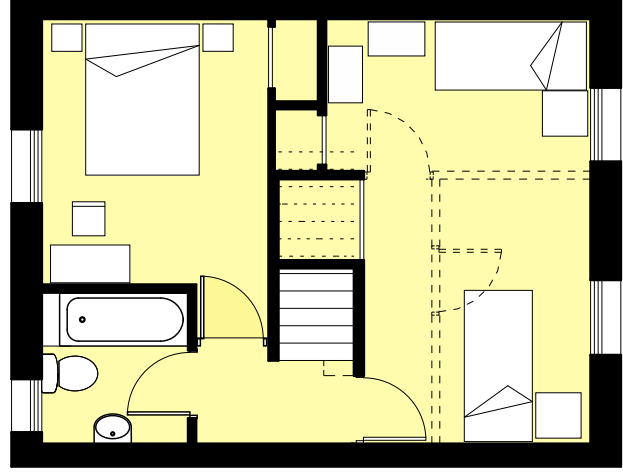

First Floor




First Floor

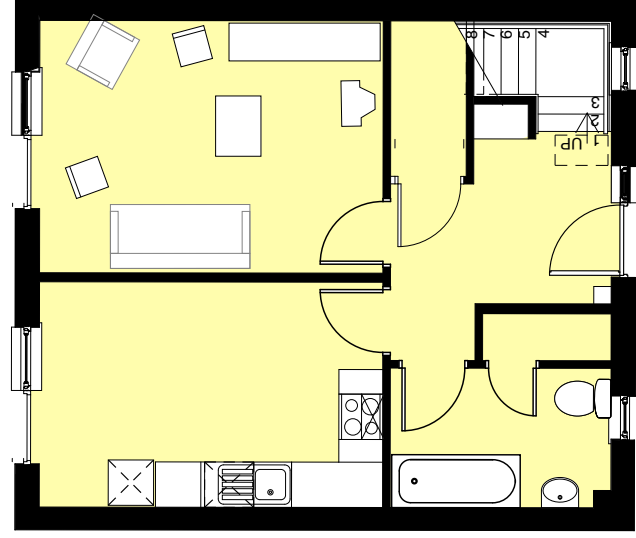

Ground Floor

6 person
terrace house

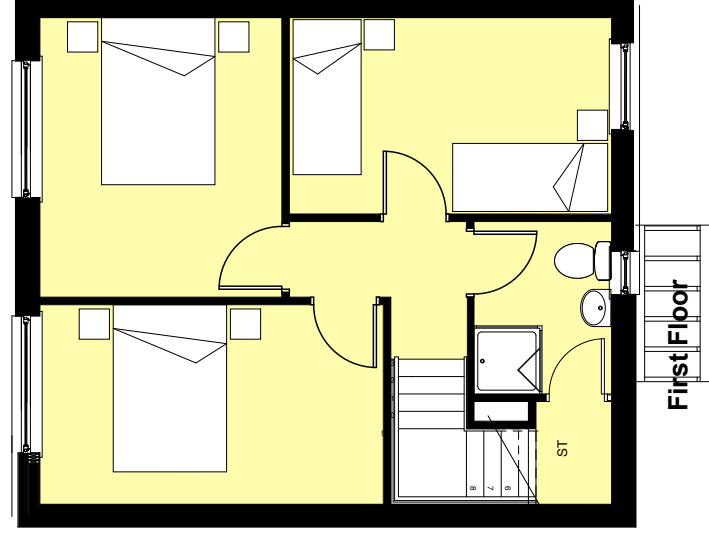

First Floor

JOB **AYR CATHEDRAL**

DRAWING **House Plans**

SCALE 1:50 @ A1
1:100 @ A3

DRAWN

GF

DATE

June 2008

DRAWING NO

PL 14

REV



CLIENT **Ayrshire Housing**

ARP

ARP LORIMER AND ASSOCIATES
ARCHITECTS AND QUANTITY SURVEYORS
11 WELLINGTON SQ AYR TEL 01292 289777



First Floor/ Second floor

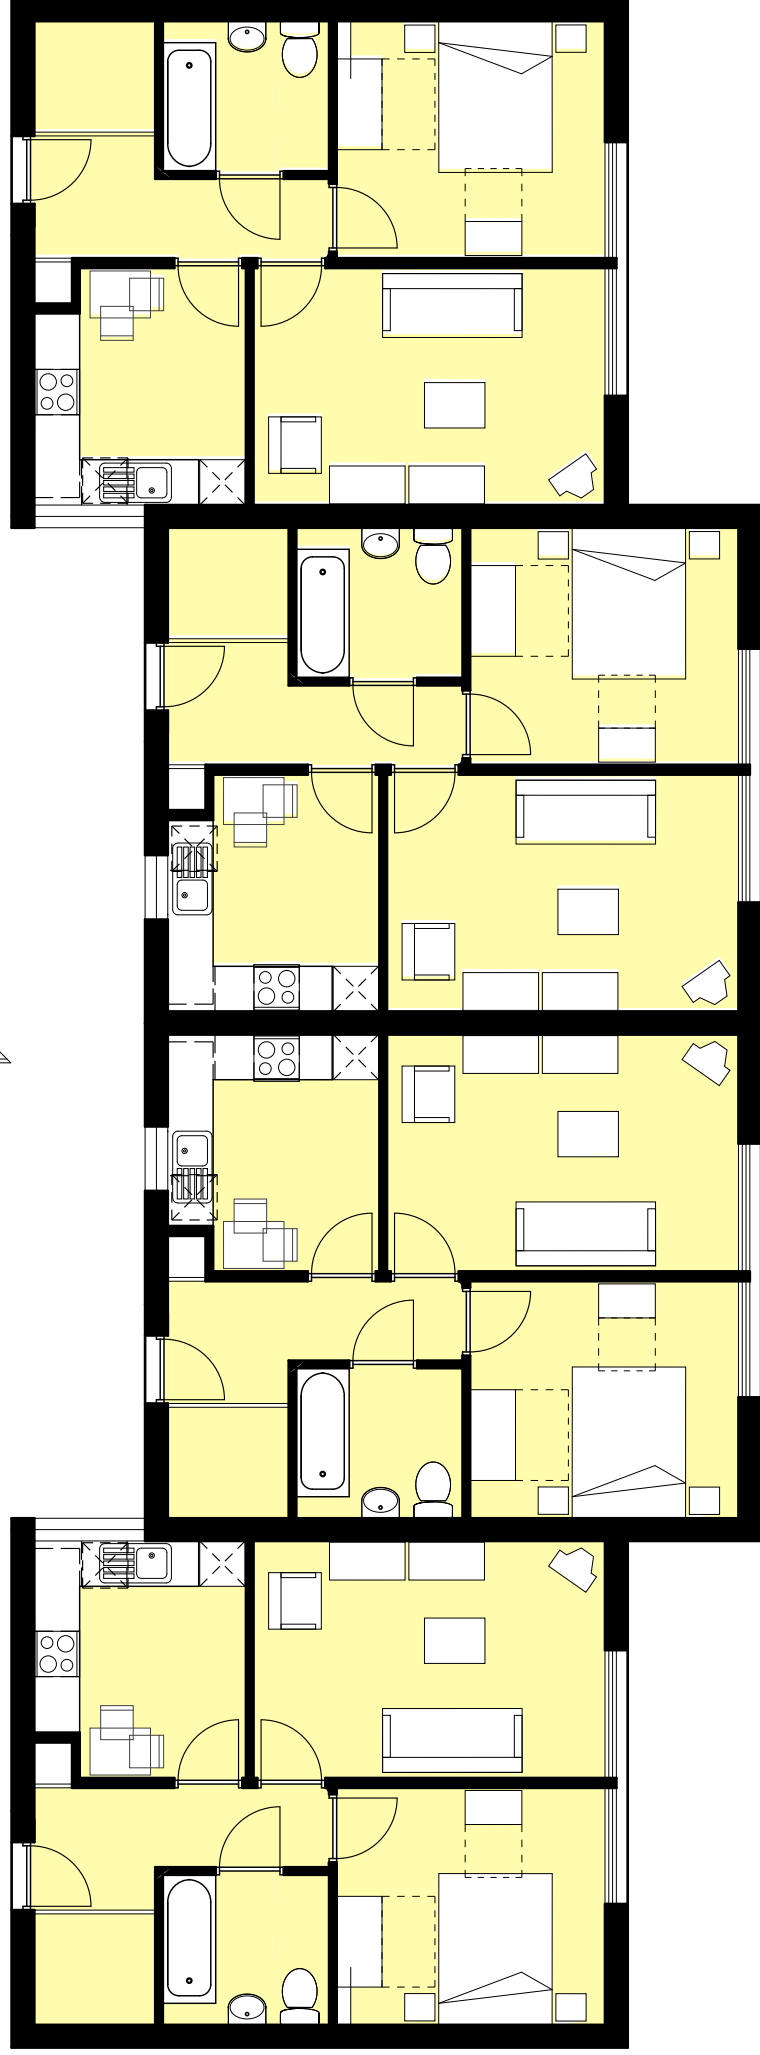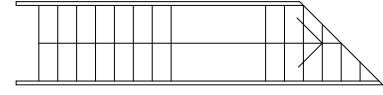

Ground Floor

2 person flats

JOB AYR CATHEDRAL

DRAWING Flat Plans

SCALE 1:50 @ A1
1:100 @ A3

DRAWN GF

DATE June 2008

DRAWING NO

PL 15

REV

CLIENT Ayrshire Housing

ARP LORIMER AND ASSOCIATES
ARCHITECTS AND QUANTITY SURVEYORS
11 WELLINGTON SQ AYR TEL 01292 289777

ARP

AERIAL VIEW FROM WEST

