



Site of the former King's Arms Hotel, Main Street and Bridge Street, Dailly

A proposal for four two bedroom cottage flats

Designed by ARPL Architects



|          |                                                                            |          |
|----------|----------------------------------------------------------------------------|----------|
| <b>A</b> | Entrance configuration updated for Block 01, External landscaping updated. | 18.03.15 |
|----------|----------------------------------------------------------------------------|----------|

### Information

**JOB** New flats, Daily

**DRAWING** Site plan-Proposed


**SCALE** 1:200 @ A3     **DRAWN** OE     **DATE** Jan 2015

**DRAWING NO** 6248-GA-001     **REV** A

**CLIENT** Ayrshire Housing

ARPL ARCHITECTS  
11 WELLINGTON SQUARE, AYR  
TEL 01292 289777



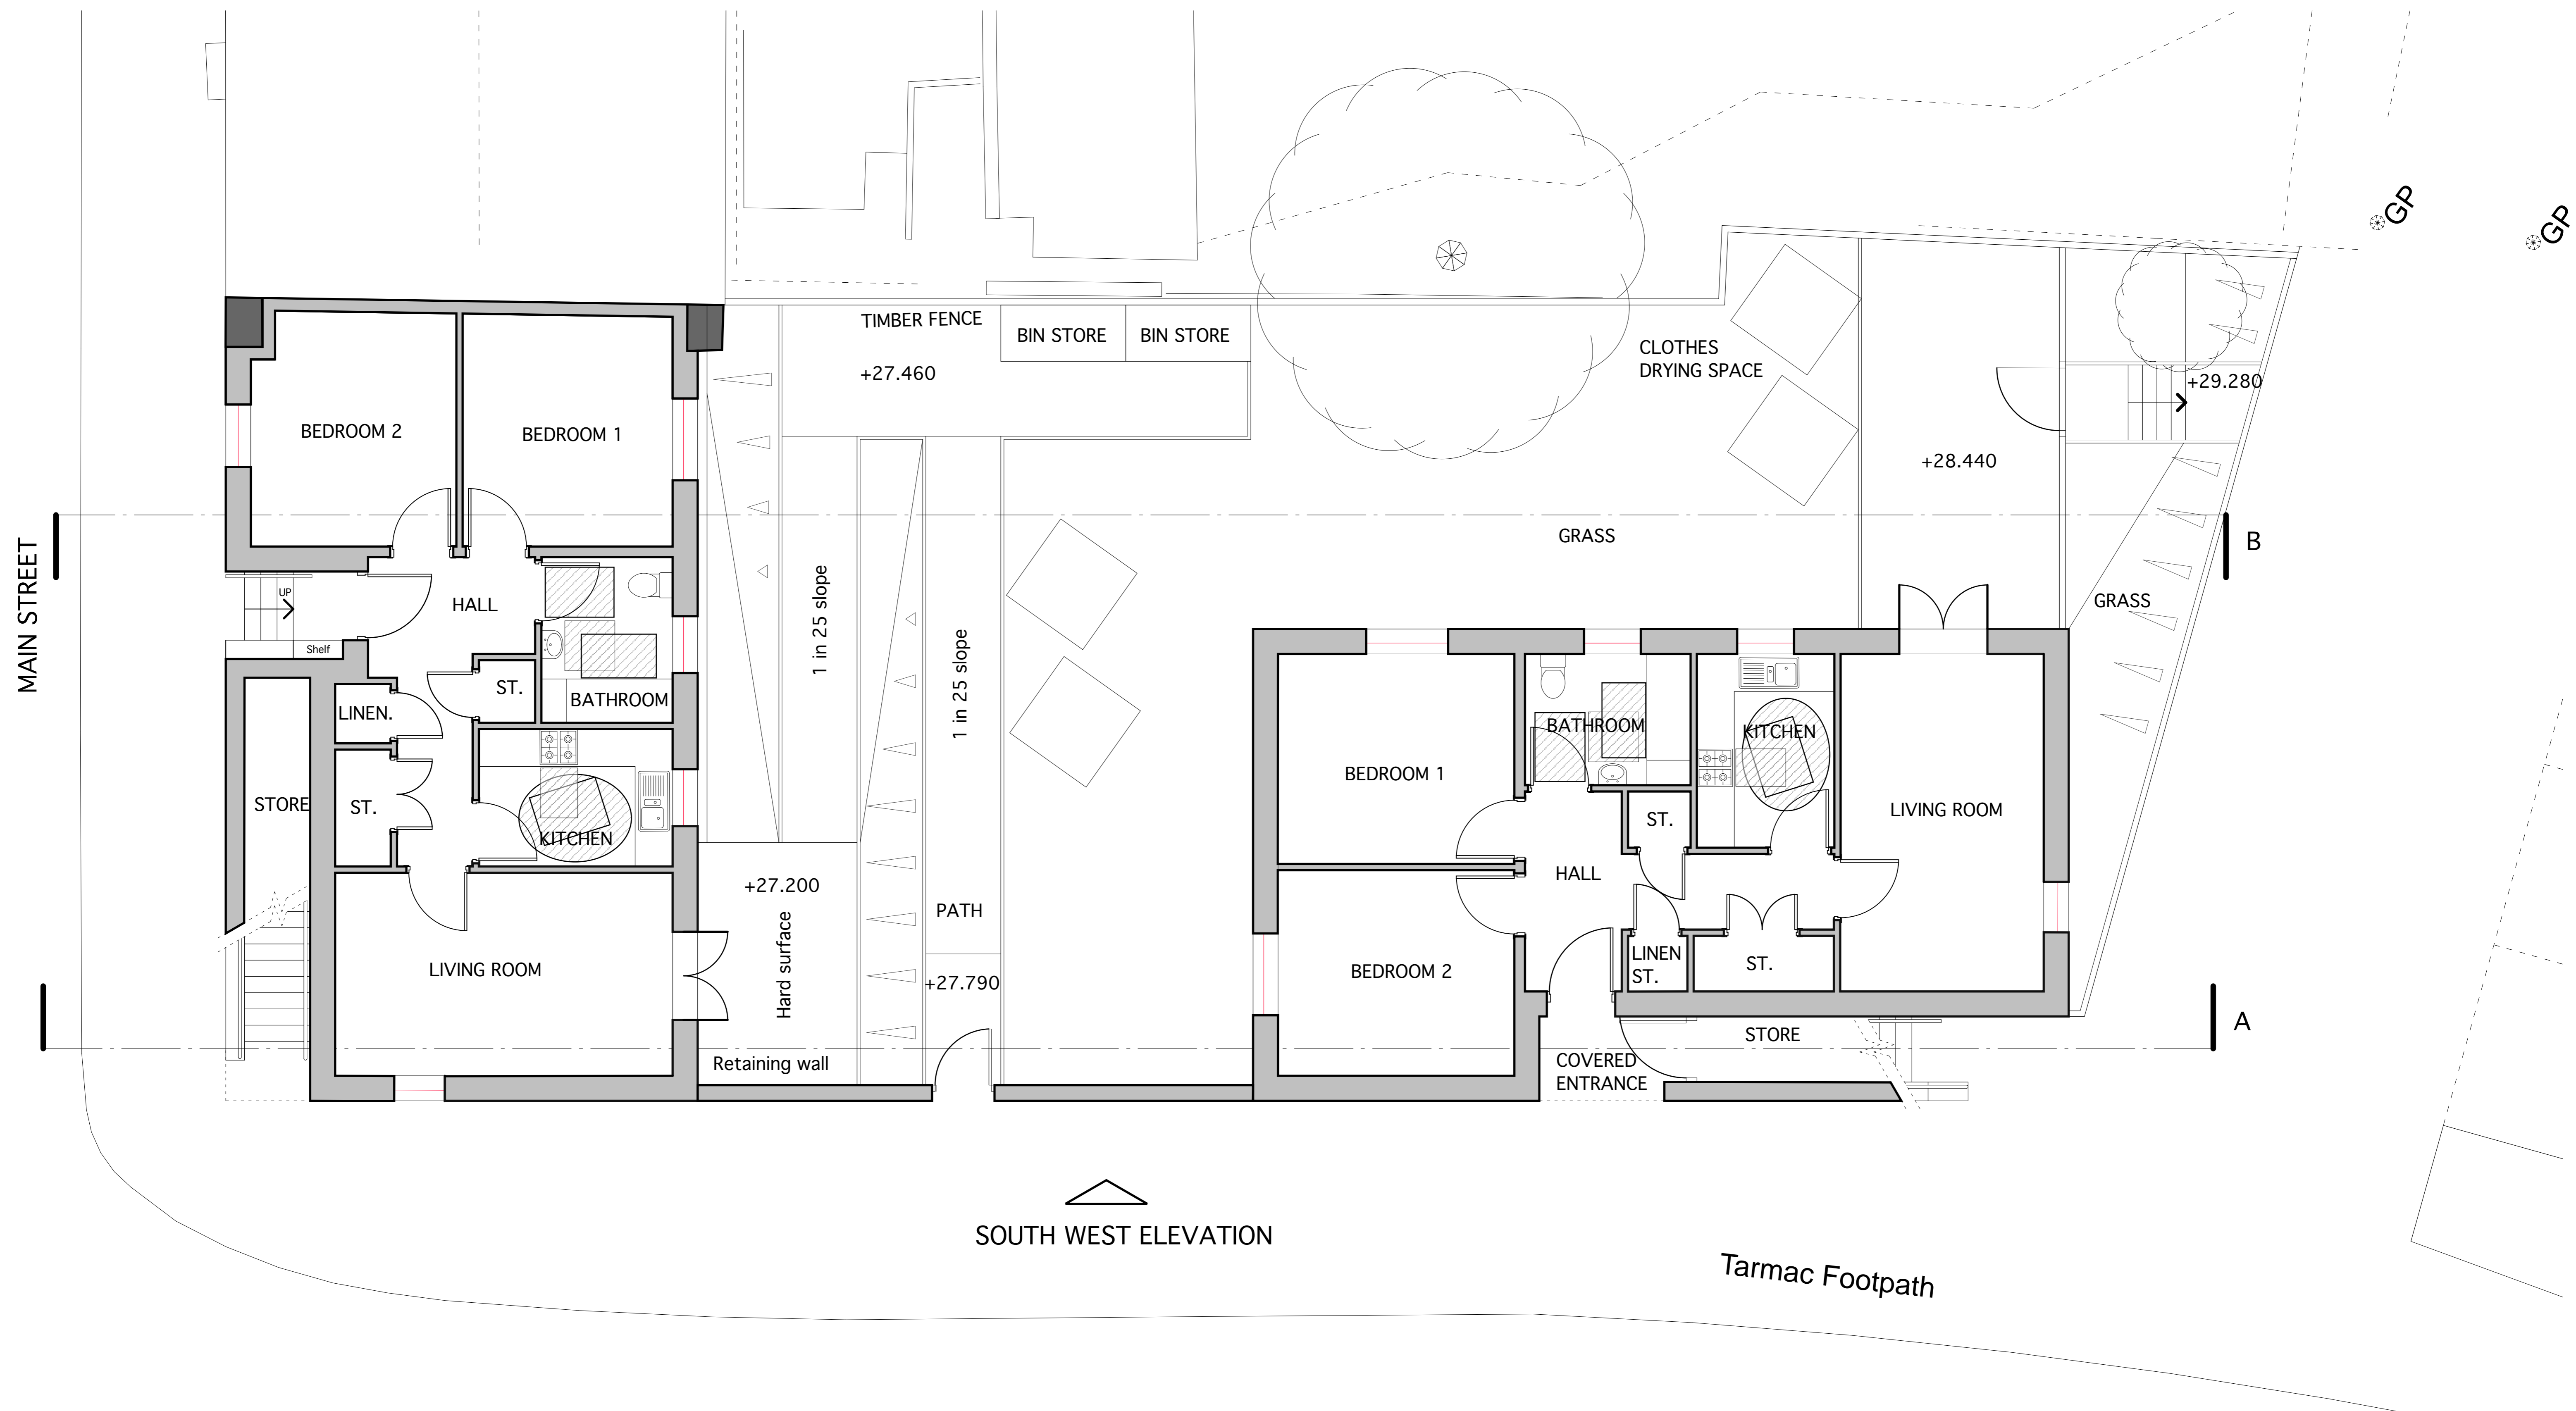


GROUND FLOOR PLAN

| Areas:           | GIA (m2) |
|------------------|----------|
| Block 01 GF flat | 69.5     |
| Block 01 FF flat | 70.6     |
| Block 02 GF flat | 71.2     |
| Block 02 FF flat | 71.2     |

|   |                                             |          |
|---|---------------------------------------------|----------|
| A | Entrance configuration updated for Block 01 | 18.03.15 |
|---|---------------------------------------------|----------|

**Information**

|            |                   |          |
|------------|-------------------|----------|
| JOB        | New flats, Daily  |          |
| DRAWING    | Ground floor plan |          |
| SCALE      | DRAWN             | DATE     |
| 1:50 @ A1  | OE                | Jan 2015 |
| DRAWING NO | 6248-GA-002       | REV      |
|            |                   | A        |
| CLIENT     | Ayrshire Housing  |          |

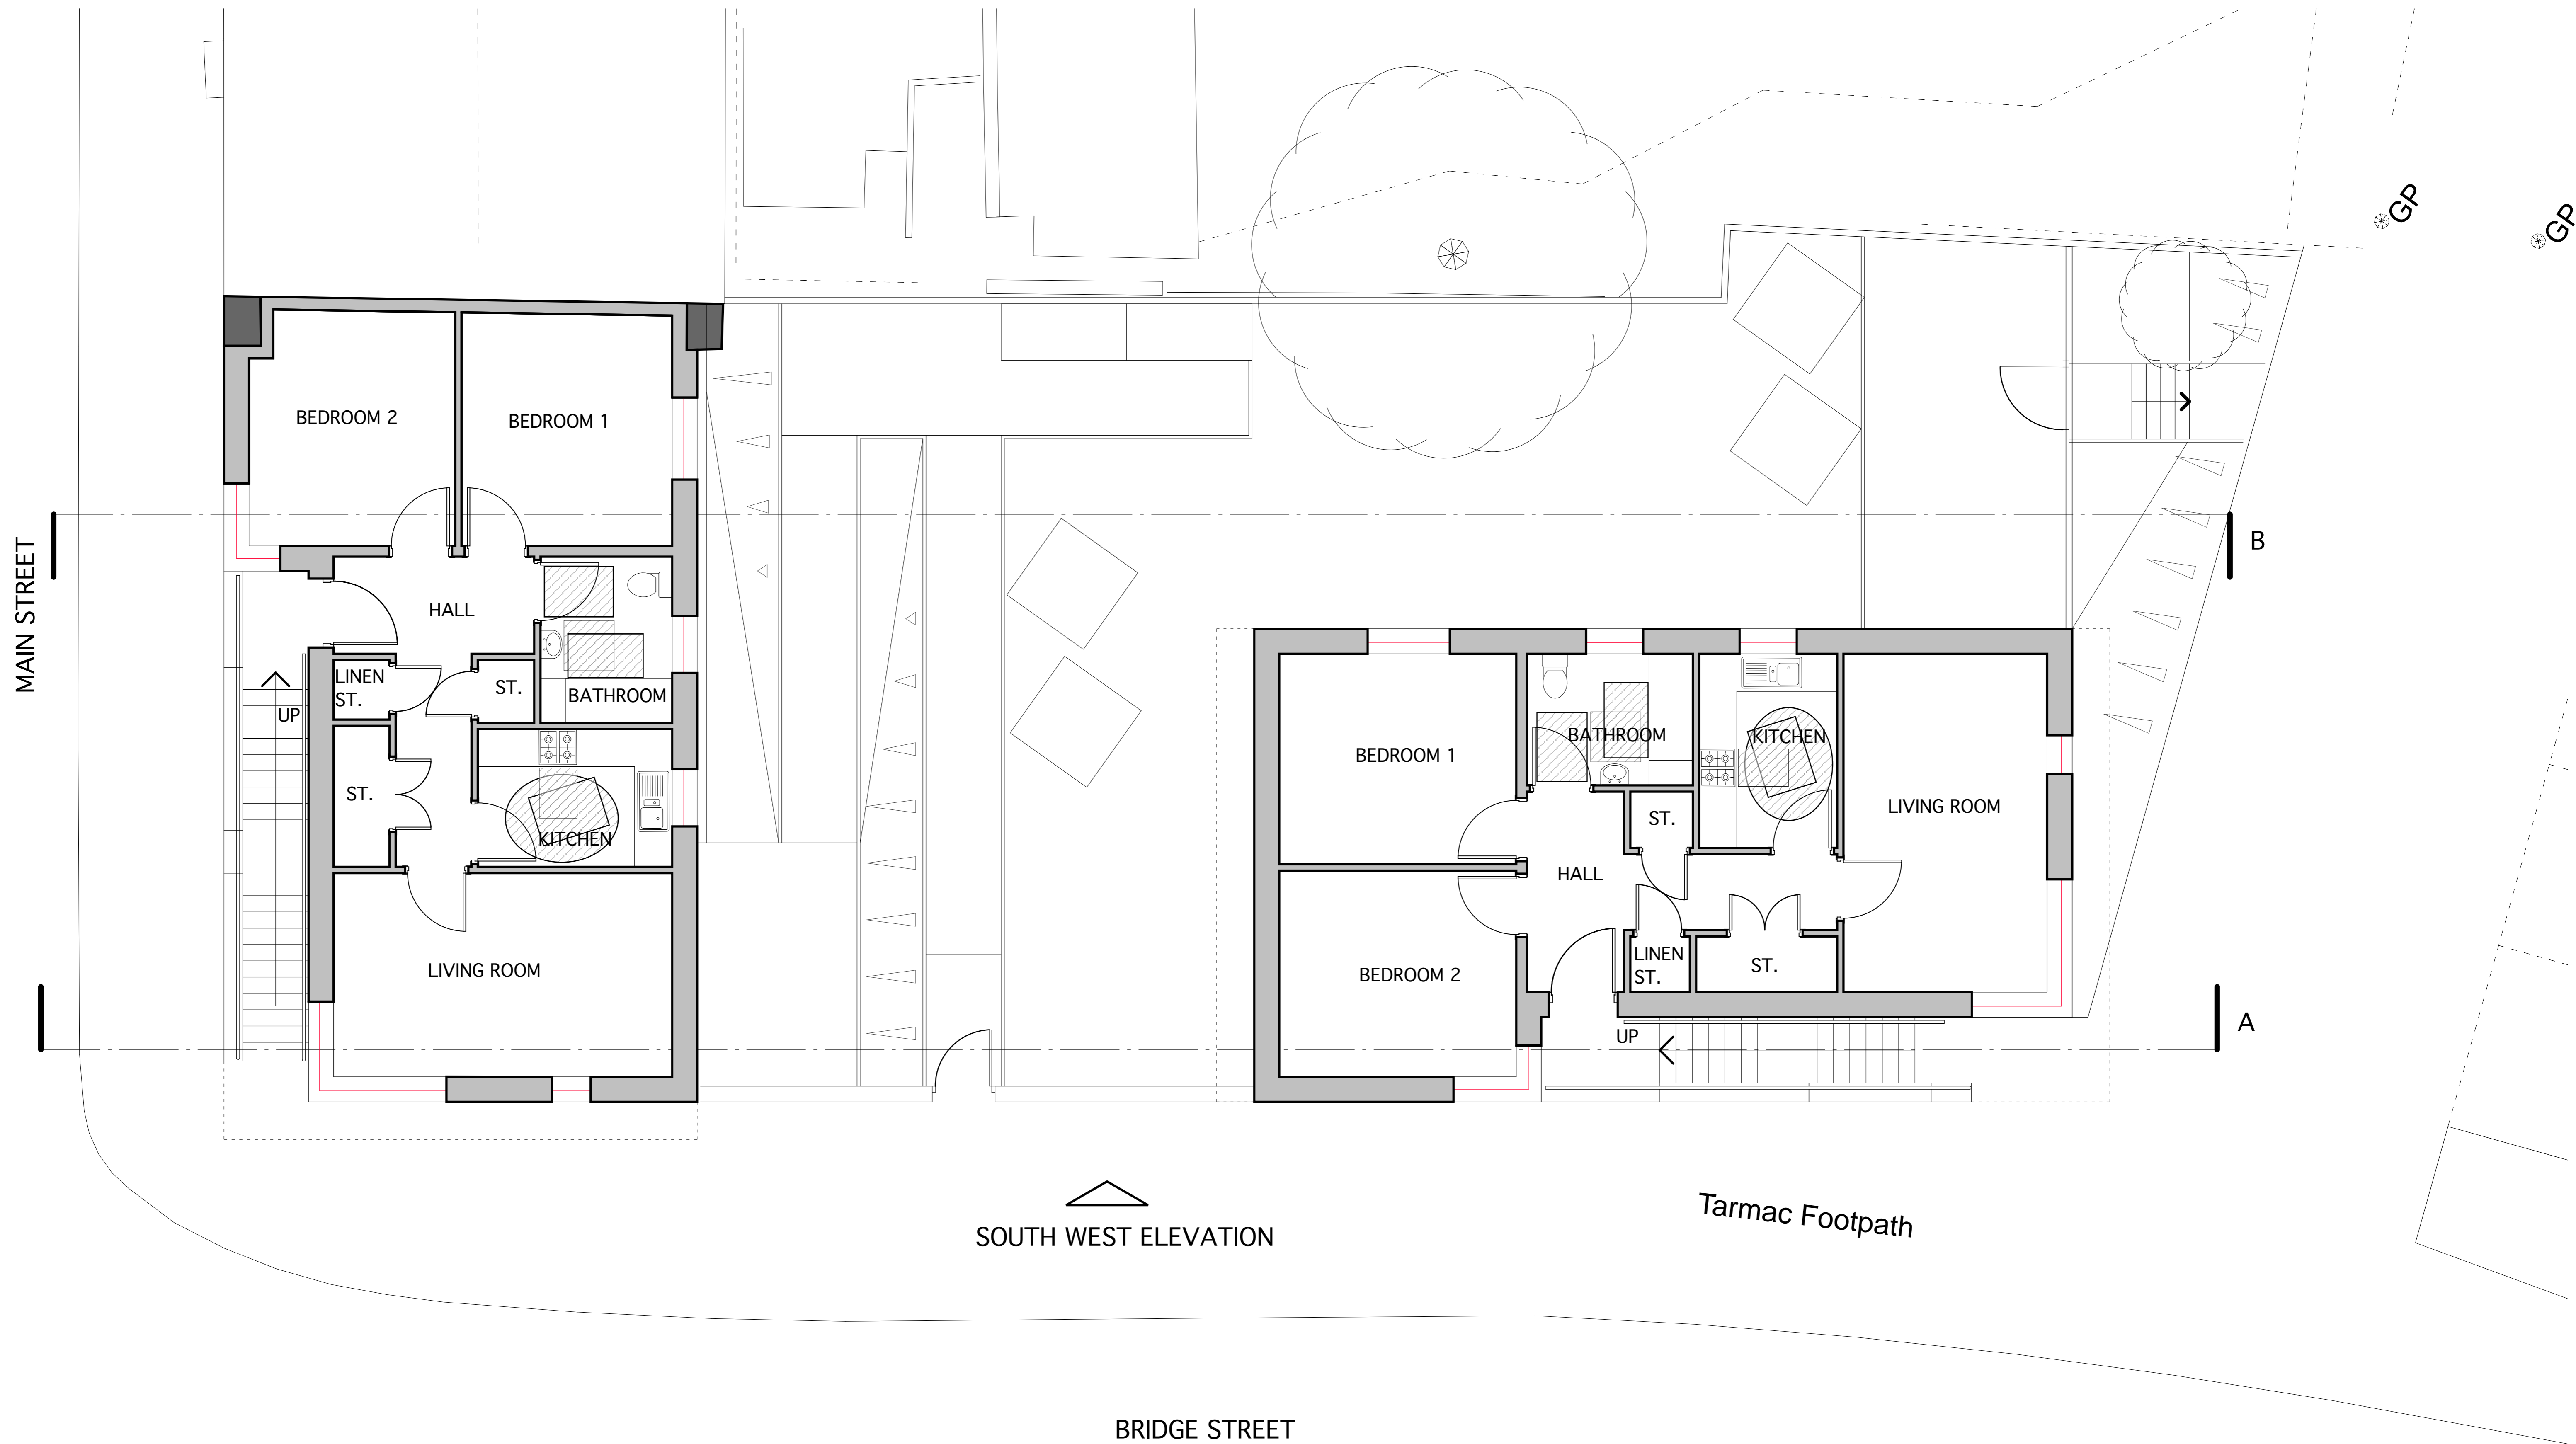


FIRST FLOOR PLAN

| Areas:           | GIA (m2) |
|------------------|----------|
| Block 01 GF flat | 69.5     |
| Block 01 FF flat | 70.6     |
| Block 02 GF flat | 71.2     |
| Block 02 FF flat | 71.2     |

|   |                                             |          |
|---|---------------------------------------------|----------|
| A | Entrance configuration updated for Block 01 | 18.03.15 |
|---|---------------------------------------------|----------|


**Information**

|            |                  |          |
|------------|------------------|----------|
| JOB        | New flats, Daily |          |
| DRAWING    | First floor plan |          |
| SCALE      | DRAWN            | DATE     |
| 1:50 @ A1  | OE               | Jan 2015 |
| DRAWING NO | 6248-GA-003      | REV      |
|            |                  | A        |
| CLIENT     | Ayrshire Housing |          |

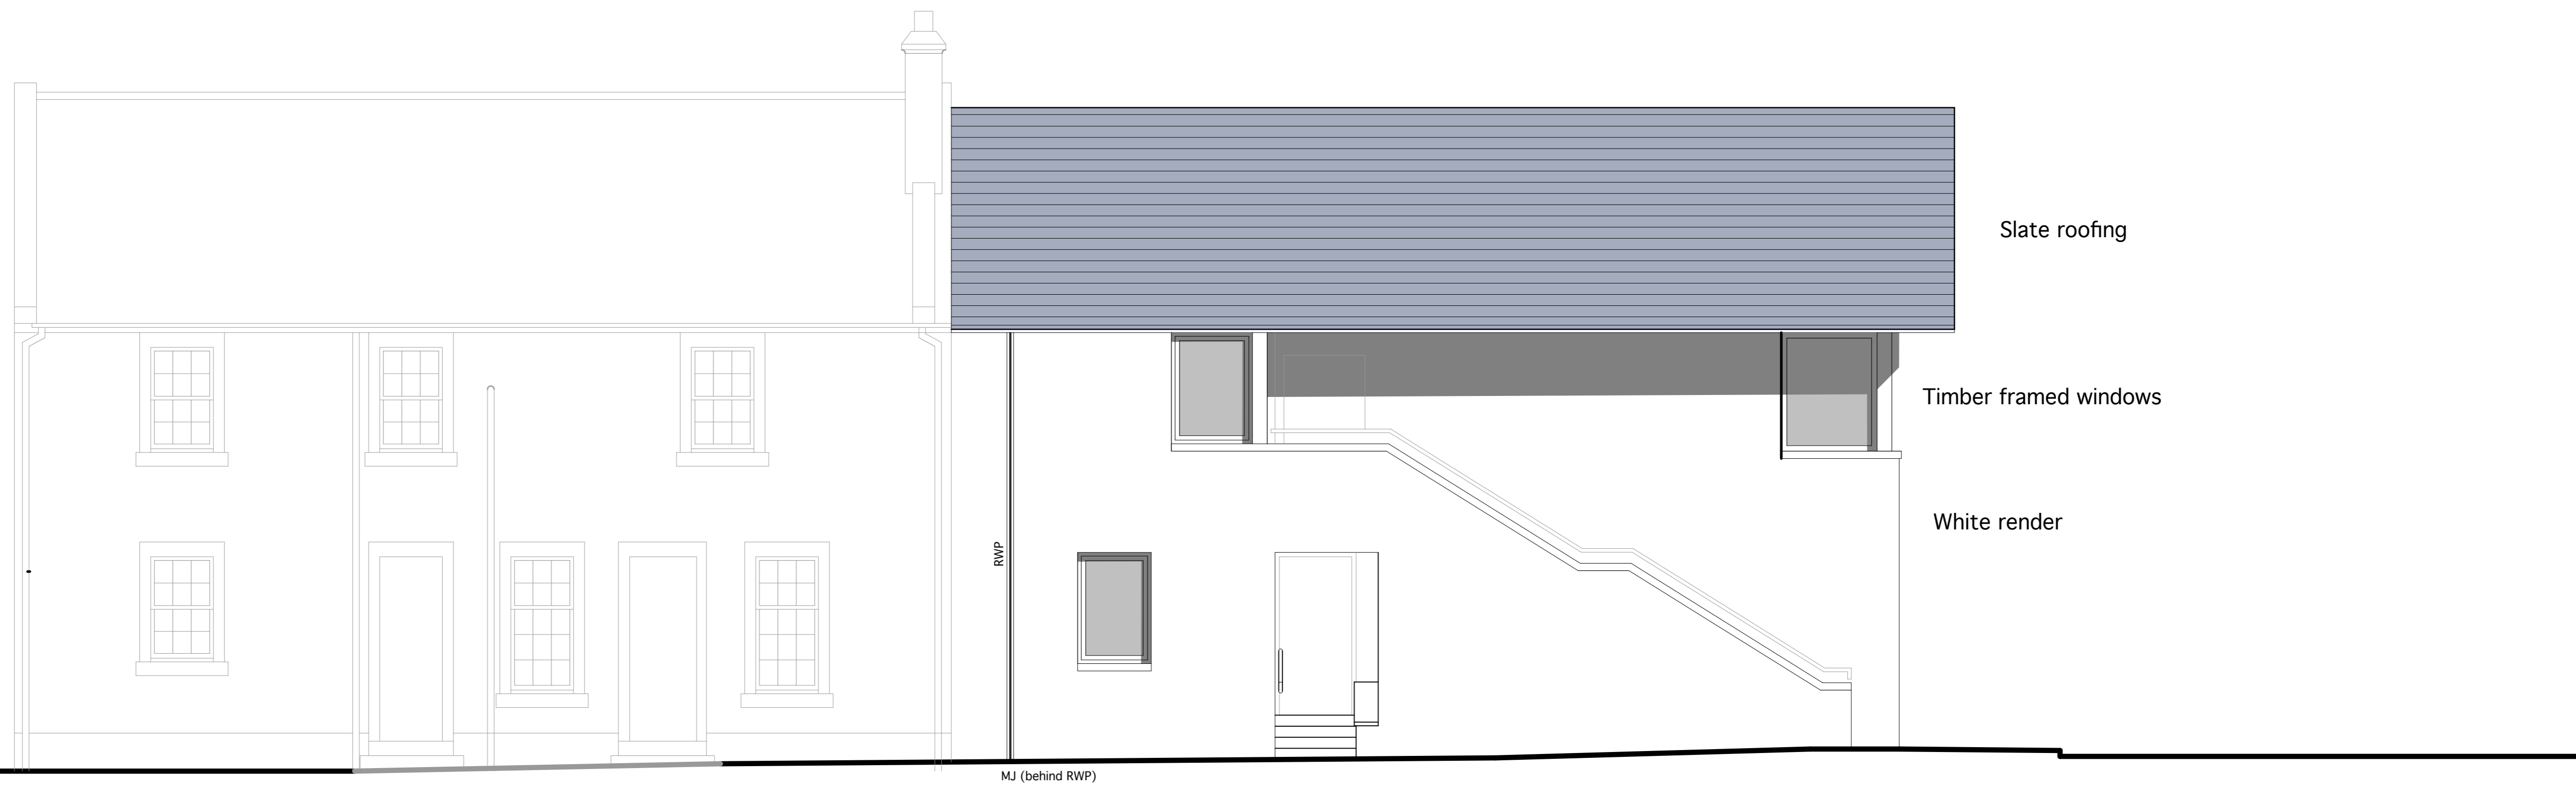

MJ (behind RWP)

SOUTH WEST ELEVATION

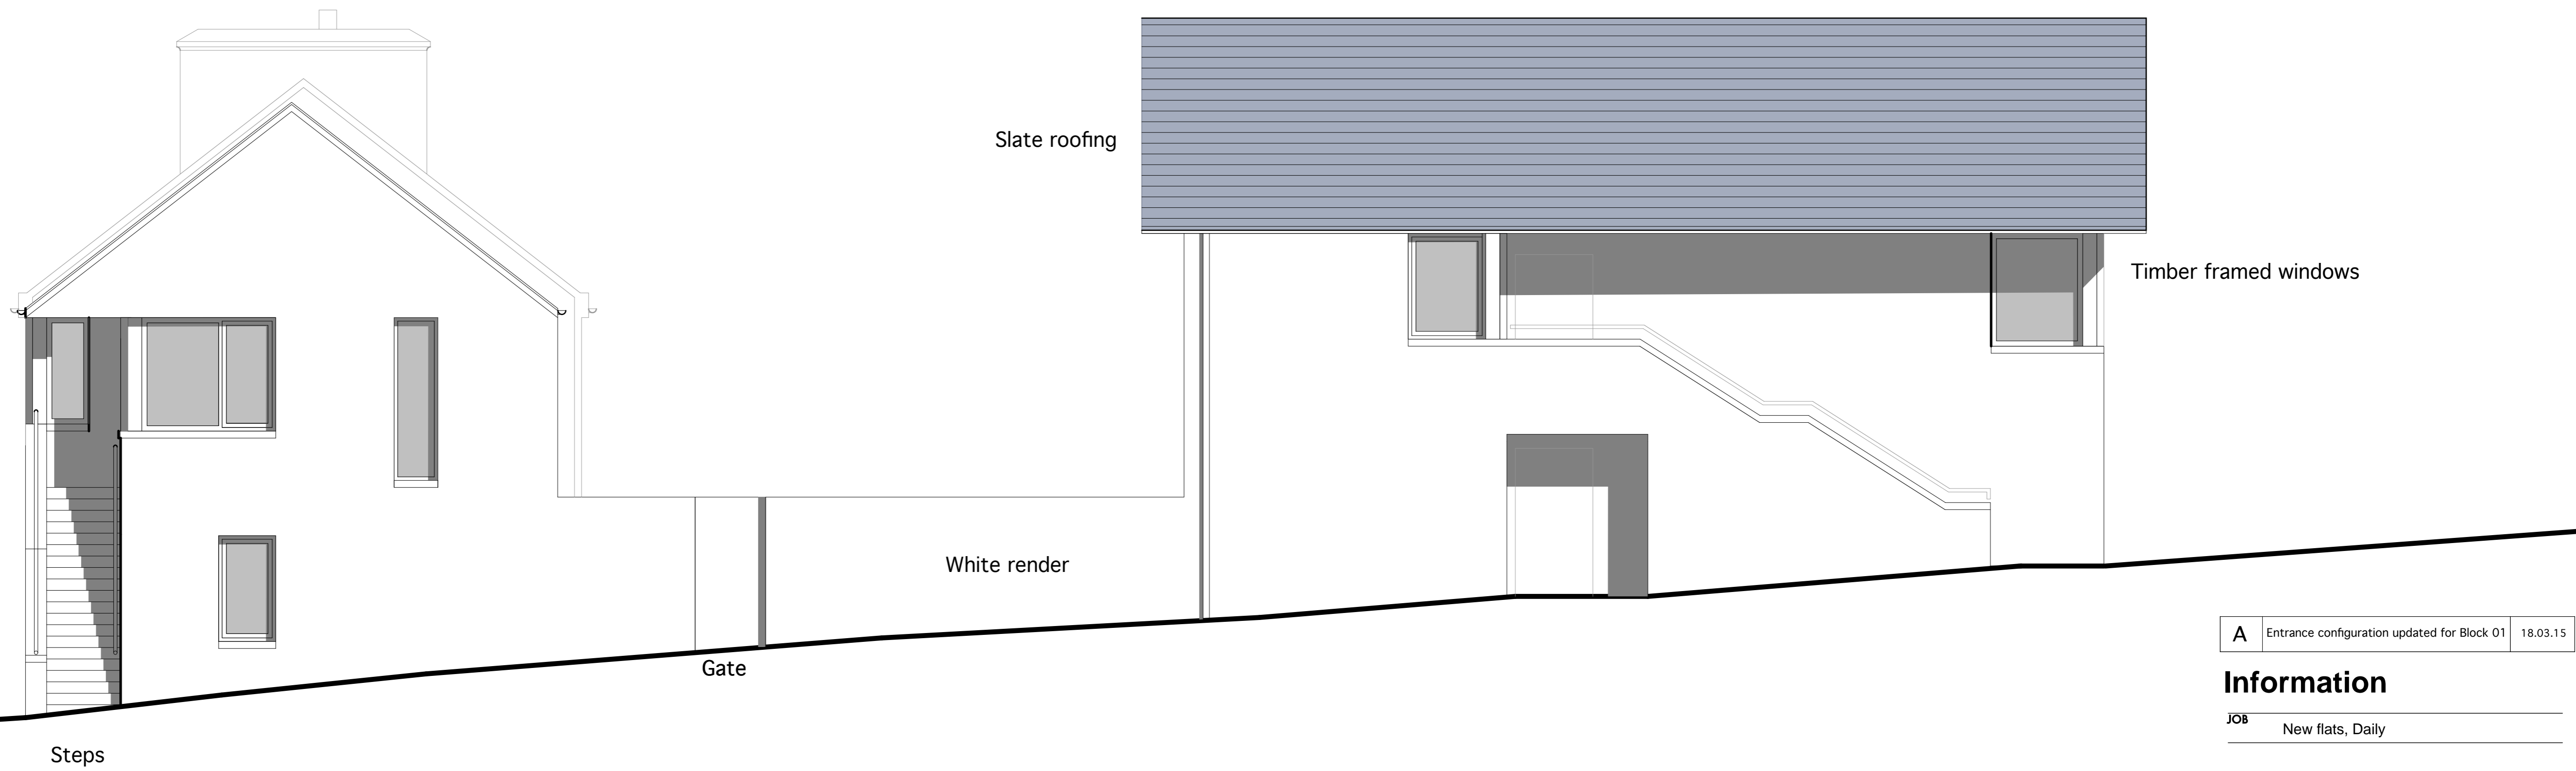

Pavement: +26.570

SOUTH WEST ELEVATION

|   |                                             |          |
|---|---------------------------------------------|----------|
| A | Entrance configuration updated for Block 01 | 18.03.15 |
|---|---------------------------------------------|----------|

**Information**

JOB New flats, Daily

DRAWING Elevations sheet 1

SCALE 1:50 @ A1 DRAWN OE DATE Jan 2015

DRAWING NO 6248-EL-001 REV A

CLIENT Ayrshire Housing

ARPL ARCHITECTS  
11 WELLINGTON SQUARE, AYR  
TEL 01292 289777

